


PART OF THE S.W. 1/4, OF THE N.E. 1/4, OF SECTION 21, T.6N., R.1W., S.L.B. & M.
CANYON PLACE CONDOMINIUMS PHASE 1 AMENDED

TAXING UNIT: 25

IN OGDEN CITY
 SCALE 1" = 20'

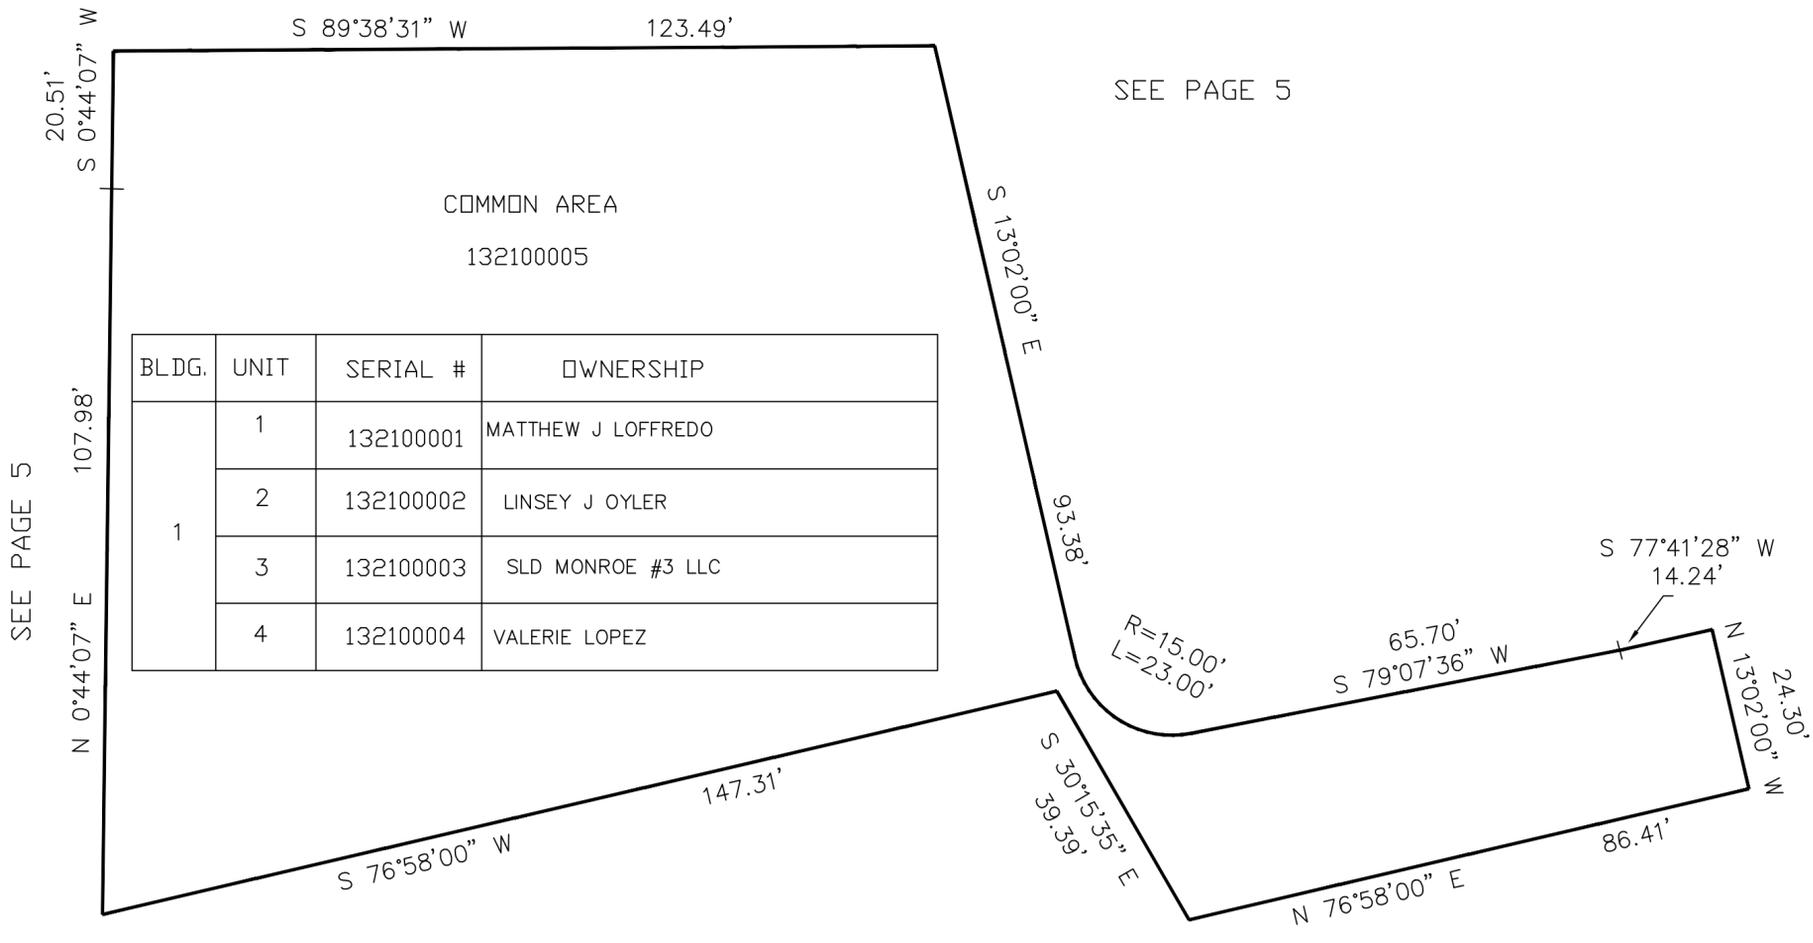

BLDG.	UNIT	SERIAL #	OWNERSHIP
1	1	132100001	MATTHEW J LOFFREDO
	2	132100002	LINSEY J OYLER
	3	132100003	SLD MONROE #3 LLC
	4	132100004	VALERIE LOPEZ

SEE PAGE 5

SEE PAGE 5

SEE PAGE 5

SEE PAGE 211

FOR COMPLETE ENG DATA SEE ORIGINAL DEDICATION PLAT IN BOOK 45, PAGE 26 OF RECORDS. AMENDED PLAT, BOOK 46, PAGE 82 OF RECORDS.