

PART OF THE S.E. 1/4 OF SEC. 21, T.6N., R.1W., S.L.B. & M.


KYLEE KOVE CONDOMINIUMS

A SINGLE-UNIT CONCOMINIUM PROJECT

TAXING UNIT: 25

IN OGDEN CITY
SCALE 1" = 40'

SEE PAGE 40

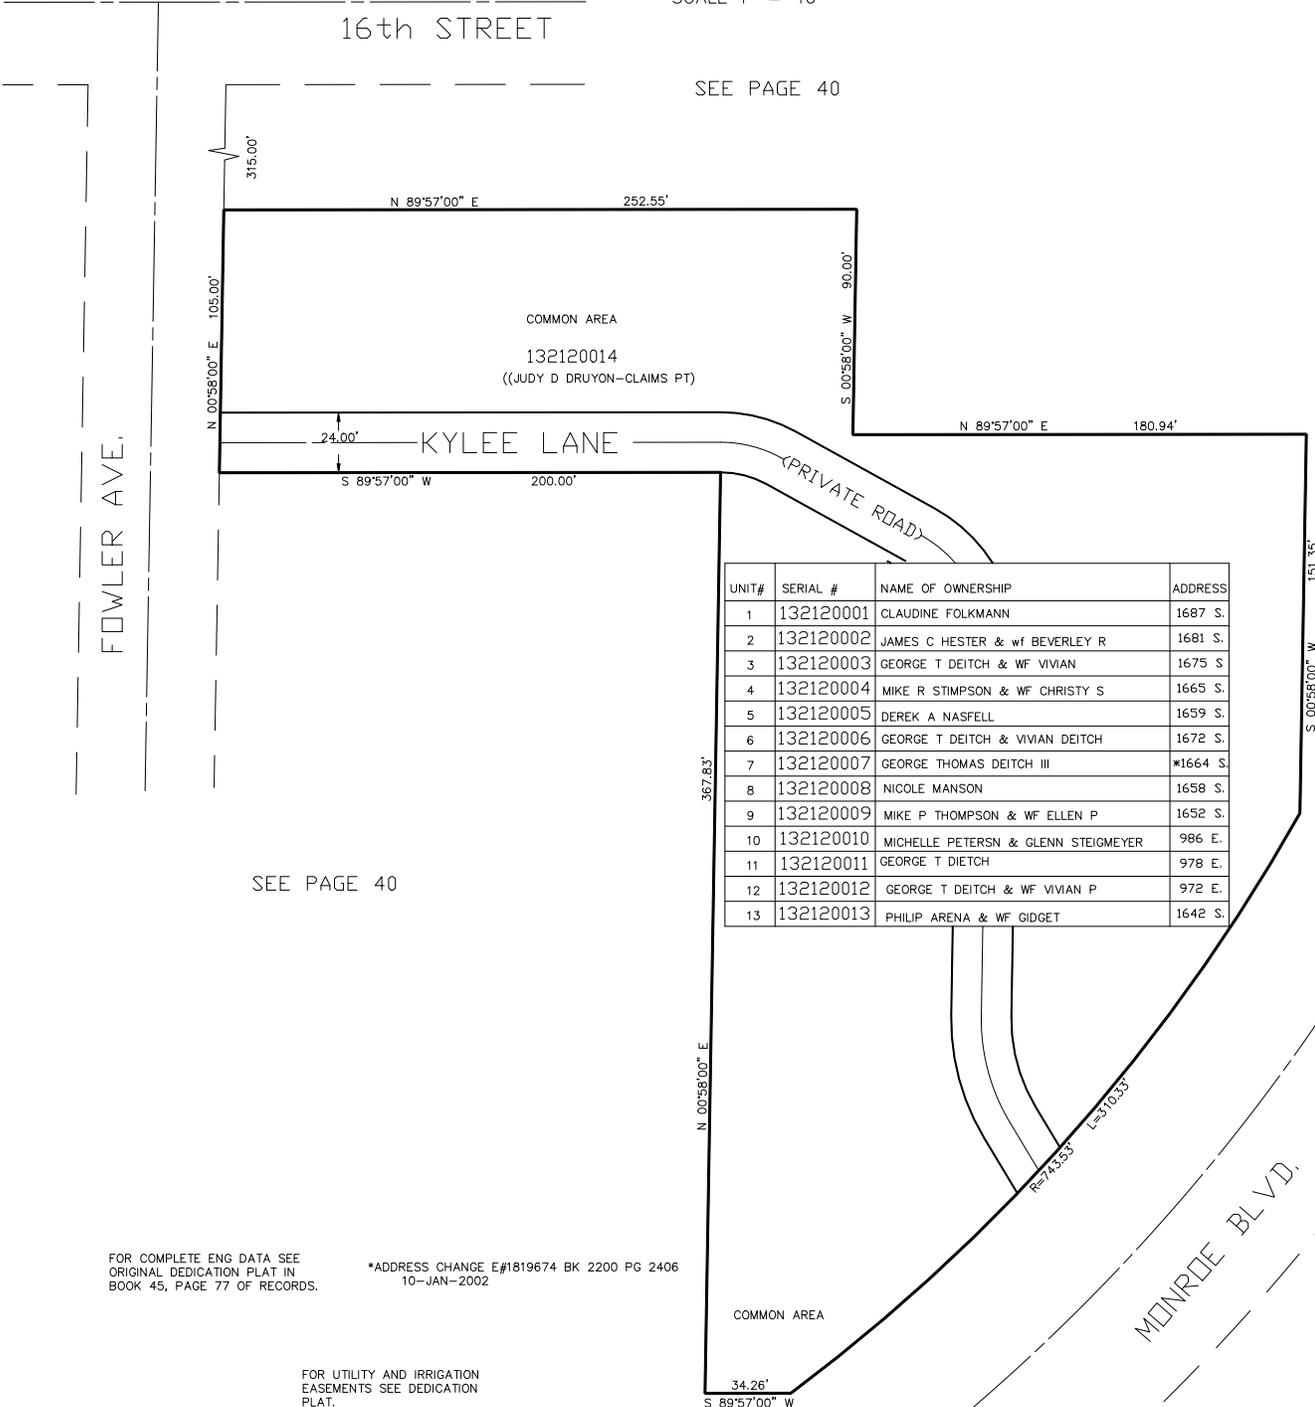

UNIT#	SERIAL #	NAME OF OWNERSHIP	ADDRESS
1	132120001	CLAUDINE FOLKMANN	1687 S.
2	132120002	JAMES C HESTER & wf BEVERLEY R	1681 S.
3	132120003	GEORGE T DEITCH & WF VIVIAN	1675 S
4	132120004	MIKE R STIMPSON & WF CHRISTY S	1665 S.
5	132120005	DEREK A NASFELL	1659 S.
6	132120006	GEORGE T DEITCH & VIVIAN DEITCH	1672 S.
7	132120007	GEORGE THOMAS DEITCH III	1664 S.
8	132120008	NICOLE MANSON	1658 S.
9	132120009	MIKE P THOMPSON & WF ELLEN P	1652 S.
10	132120010	MICHELLE PETERSN & GLENN STEIGMEYER	986 E.
11	132120011	GEORGE T DIETCH	978 E.
12	132120012	GEORGE T DEITCH & WF VIVIAN P	972 E.
13	132120013	PHILIP ARENA & WF GIDGET	1642 S.

SEE PAGE 40

SEE PAGE 40

FOR COMPLETE ENG DATA SEE ORIGINAL DEDICATION PLAT IN BOOK 45, PAGE 77 OF RECORDS.

*ADDRESS CHANGE E#1819674 BK 2200 PG 2406 10-JAN-2002

FOR UTILITY AND IRRIGATION EASEMENTS SEE DEDICATION PLAT.