


PART OF THE E.1/2, OF SECTION 21, T.6N., R.1W., S.L.B. & M.
FARR ORCHARD PHASE 3 P.R.U.D.

IN OGDEN CITY
 SCALE 1" = 40'
 TAXING UNIT: 25

SEE PAGE 38

SEE PAGE 38

SEE PAGE 38

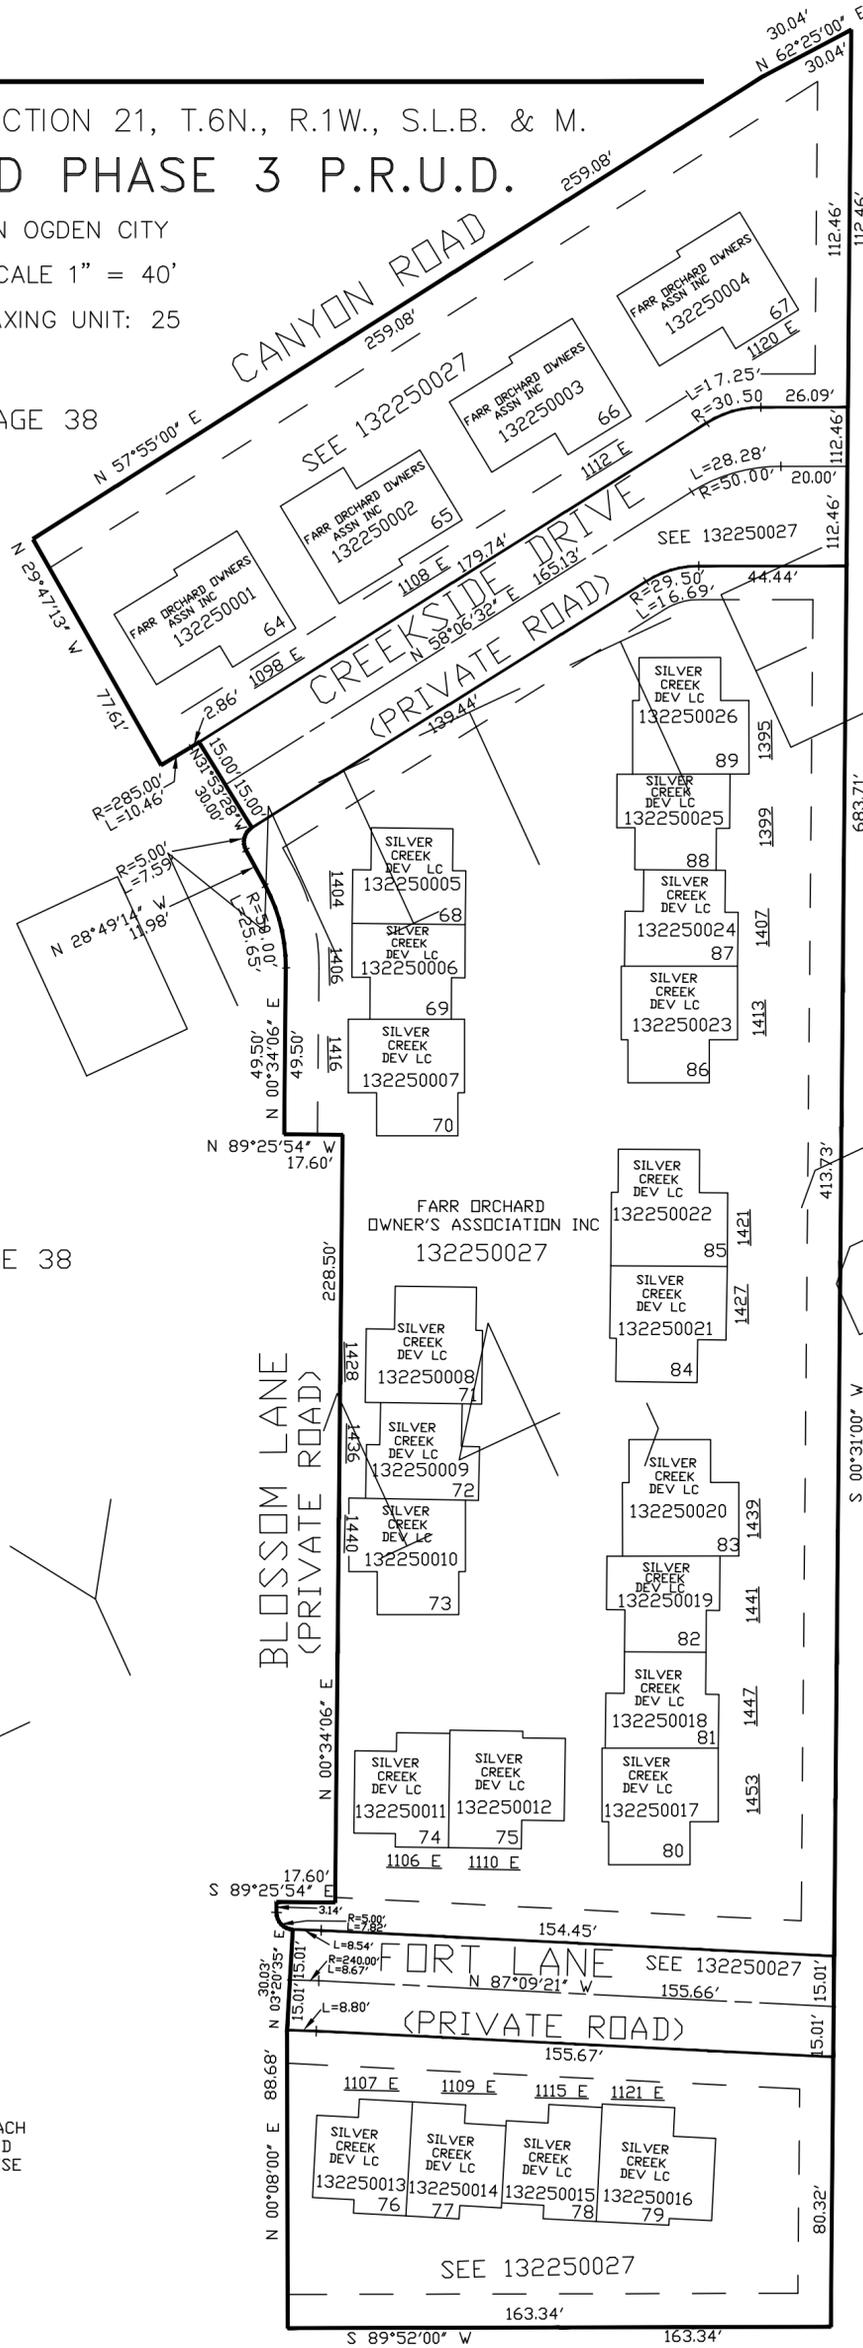

FOR DETAILS OF UNITS
 SEE DEDICATION PLAT

10' UTILITY & DRAINAGE EASEMENTS EACH
 SIDE OF PROPERTY LINES AS INDICATED
 BY DASHED LINES EXCEPT AS OTHERWISE
 SHOWN.

FOR COMPLETE ENG DATA SEE
 ORIGINAL DEDICATION PLAT IN
 BOOK 57, PAGE 92 OF RECORDS.

SIXTEENTH STREET
 SEE PAGE 162