

PART OF THE E.1/2, OF SECTION 21, T.6N., R.1W., S.L.B. & M.
FARR ORCHARD PHASE 3 P.R.U.D.

IN OGDEN CITY
SCALE 1" = 40'
TAXING UNIT: 25

SEE PAGE 38


SEE PAGE 38

SEE PAGE 38

FOR DETAILS OF UNITS
SEE DEDICATION PLAT

10' UTILITY & DRAINAGE EASEMENTS EACH
SIDE OF PROPERTY LINES AS INDICATED
BY DASHED LINES EXCEPT AS OTHERWISE
SHOWN.

FOR COMPLETE ENG DATA SEE
ORIGINAL DEDICATION PLAT IN
BOOK 57, PAGE 92 OF RECORDS.

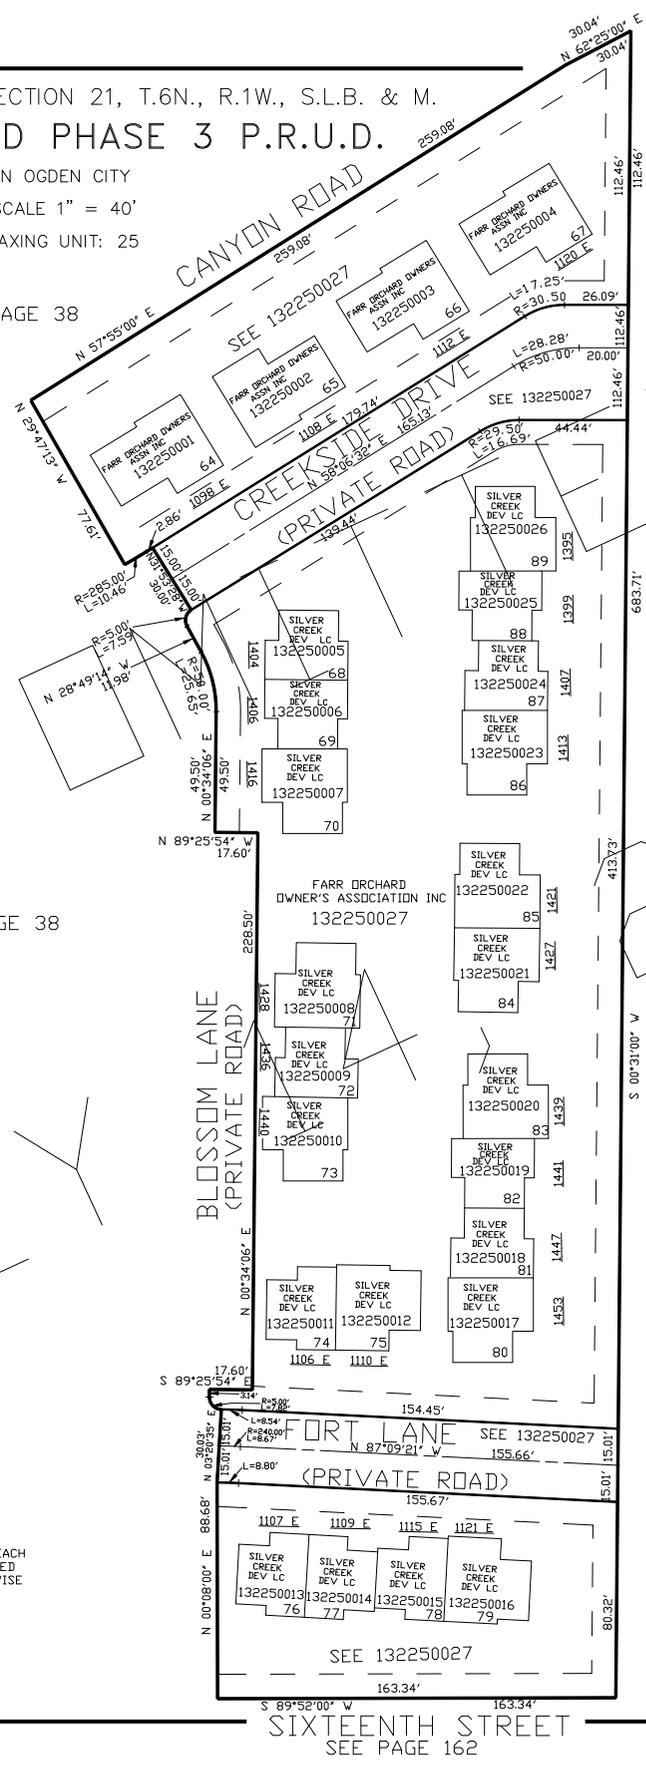

SIXTEENTH STREET
SEE PAGE 162