

PART OF THE E.1/2, OF SECTION 21, T.6N., R.1W., S.L.B. & M.  
**FARR ORCHARD PHASE 3 P.R.U.D.**

IN OGDEN CITY  
 SCALE 1" = 40'  
 TAXING UNIT: 25

225

SEE PAGE 38

SEE PAGE 38

SEE PAGE 38


FOR DETAILS OF UNITS  
 SEE DEDICATION PLAT

10' UTILITY & DRAINAGE EASEMENTS EACH  
 SIDE OF PROPERTY LINES AS INDICATED  
 BY DASHED LINES EXCEPT AS OTHERWISE  
 SHOWN.

FOR COMPLETE ENG DATA SEE  
 ORIGINAL DEDICATION PLAT IN  
 BOOK 57, PAGE 92 OF RECORDS.

\*FOR TAX PURPOSES ONLY\*

KBL 06-03

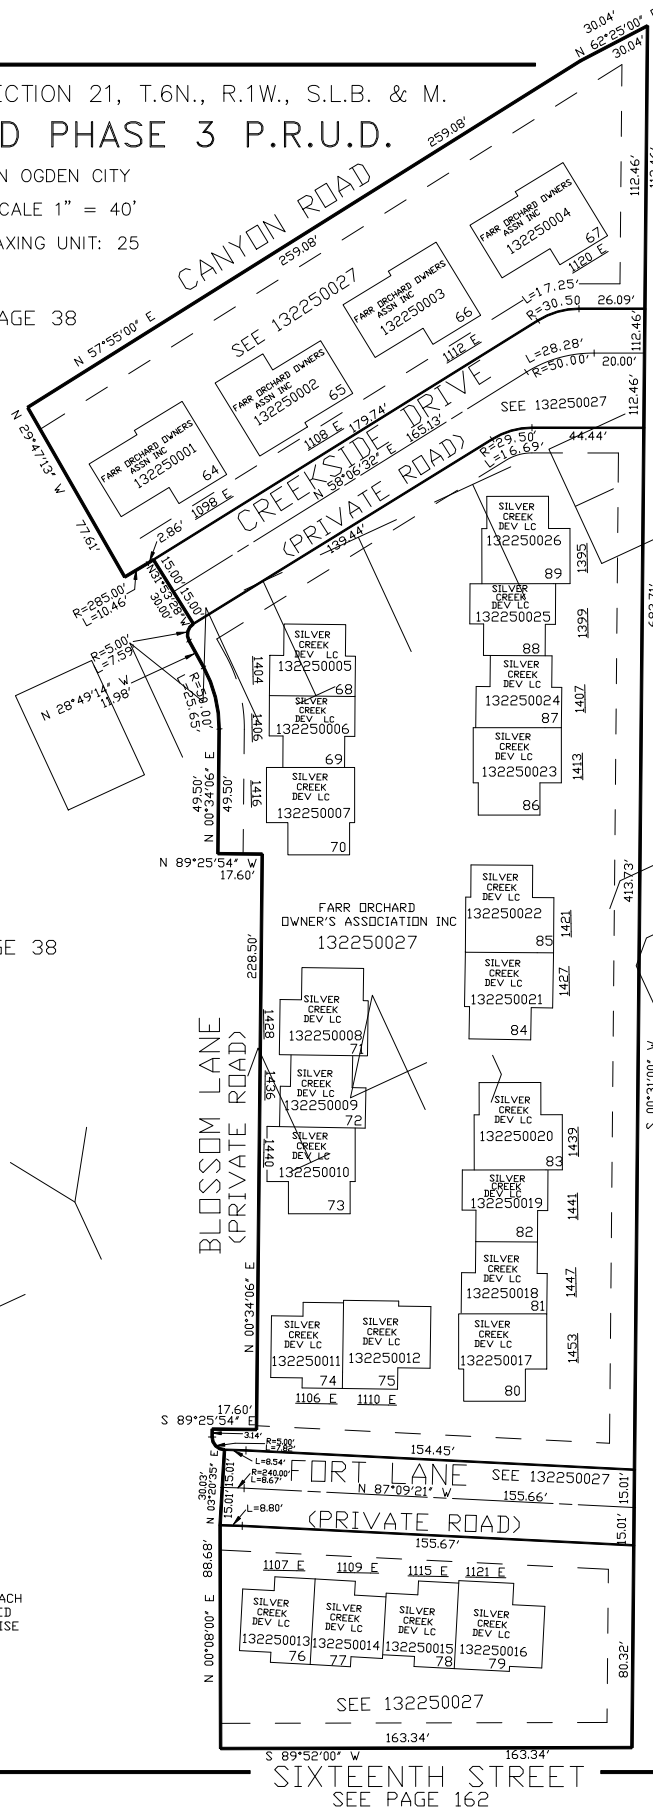

SIXTEENTH STREET  
 SEE PAGE 162