


PART OF THE EAST 1/2 OF SECTION 21, T.6N., R.1W., S.L.B. & M.
FARR ORCHARD PHASE 3 AMENDED PRUD

IN OGDEN CITY
SCALE 1" = 50'

TAXING UNIT: 25

SEE PAGE 38

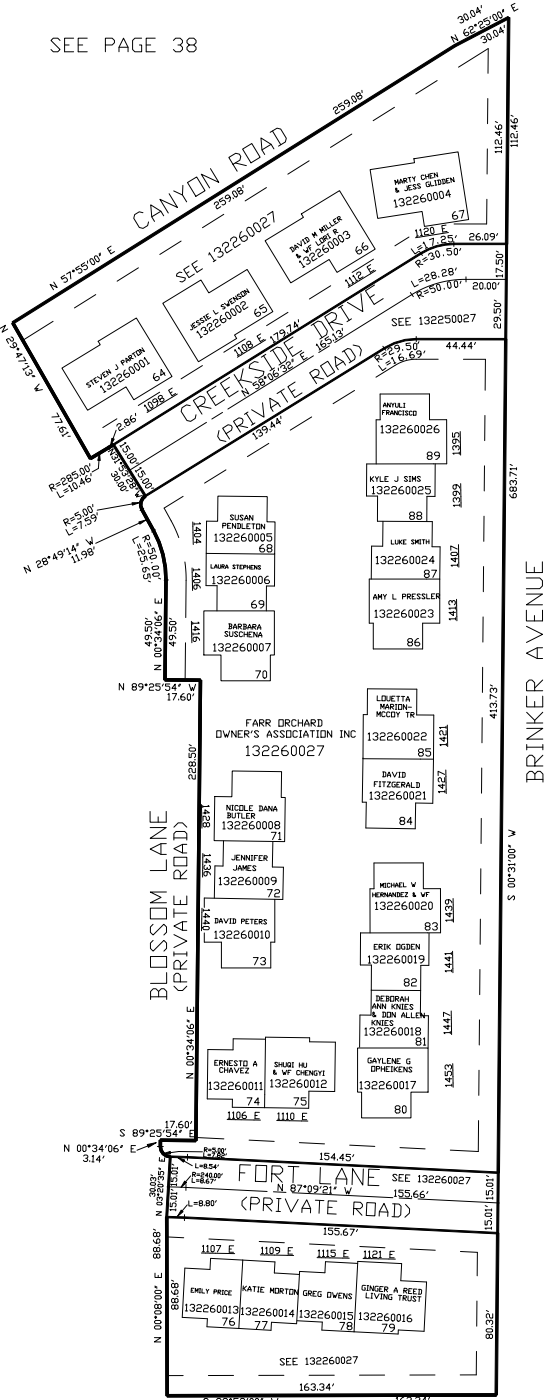

SEE PAGE 38

SEE PAGE 38

10' UTILITY & DRAINAGE EASEMENTS EACH
SIDE OF PROPERTY LINES AS INDICATED
BY DASHED LINES EXCEPT AS OTHERWISE
SHOWN.

FOR COMPLETE ENG. DATA SEE
ORIGINAL DEDICATION PLAT IN
BOOK 58, PAGE 21 OF RECORDS.

SIXTEENTH STREET
SEE PAGE 38

FOR TAX PURPOSES ONLY