

PART OF THE NE.1/4, OF SECTION 21, T.6N., R.1W., S.L.B. & M.
BOULDER CANYON TOWNHOMES PRUD

233

TAXING UNIT: 25


IN OGDEN CITY
SCALE 1" = 40'

SEE PAGE 4

12TH STREET

SEE PAGE 4

SUN VALLEY LANE
(PRIVATE)

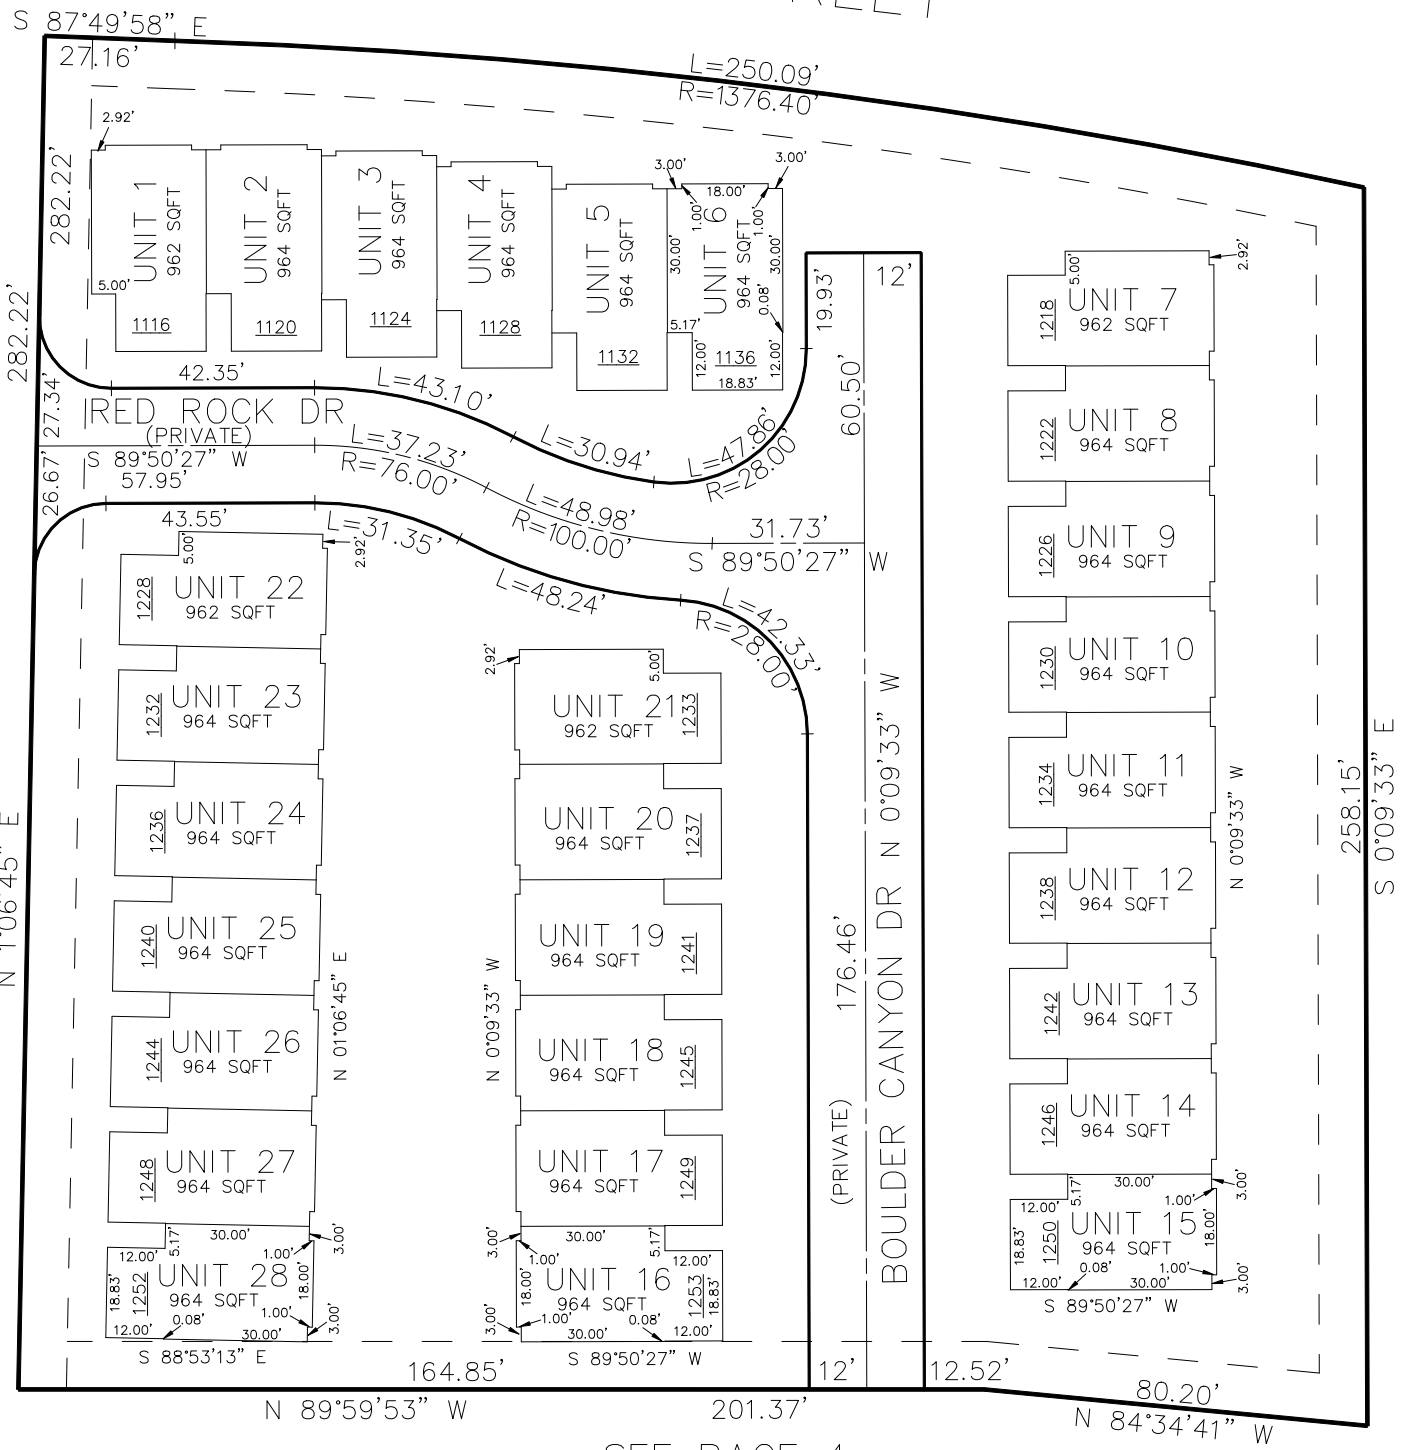

SEE PAGE 4

SEE PAGE 4

UNIT	SERIAL#	OWNERSHIP	UNIT	SERIAL#	OWNERSHIP
1	132330001	TERRY F PALMER REVOC TRUST	15	132330015	KORLEONE LLC
2	132330002	ROCHELLE B WALLACE	16	132330016	DIANE STODDARD & HUSB BRENT R
3	132330003	SUSAN MARIE MULLIS	17	132330017	GARY OLSEN & WF ANNETTE
4	132330004	ULISES CALVO	18	132330018	DIANE STODDARD & HUSB BRENT R
5	132330005	SCOTT C WRIGHT	19	132330019	MARCO MICONI
6	132330006	ASTERA RED ROCK HOMES LLC	20	132330020	LINNAE SCOTT & BRETT R KENNEDY
7	132330007	KORLEONE LLC	21	132330021	JOSEPH SCOTT WILSON & SHERRY RUIZ
8	132330008	KORLEONE LLC	22	132330022	NANCY V MOLINA NAVA & CHERI J THOMSON
9	132330009	KORLEONE LLC	23	132330023	JACKIE B CLARKE
10	132330010	KORLEONE LLC	24	132330024	JESSE CITRIN
11	132330011	KORLEONE LLC	25	132330025	ERIC H MYERS
12	132330012	KORLEONE LLC	26	132330026	ANDREA ALFARO
13	132330013	KORLEONE LLC	27	132330027	SANDRA B UNDERWOOD REVOC TR
14	132330014	KORLEONE LLC	28	132330028	DANIEL WILLIS
			C.A.	132330029	BOULDER CANYON TOWNHOMES PRUD HOMEOWNERS ASSOC.

10' UTILITY & DRAINAGE EASEMENTS EACH
SIDE OF PROPERTY LINES AS INDICATED
BY DASHED LINES EXCEPT AS OTHERWISE
SHOWN.

FOR COMPLETE ENG DATA SEE
ORIGINAL DEDICATION PLAT IN
BOOK 69, PAGE 73 OF RECORDS.