


PART OF THE NW.1/4, OF SECTION 27, T.6N., R.1W., S.L.B. & M.

234

TYLER VIEW PRUD

IN OGDEN CITY  
SCALE 1" = 30'

TAXING UNIT: 25

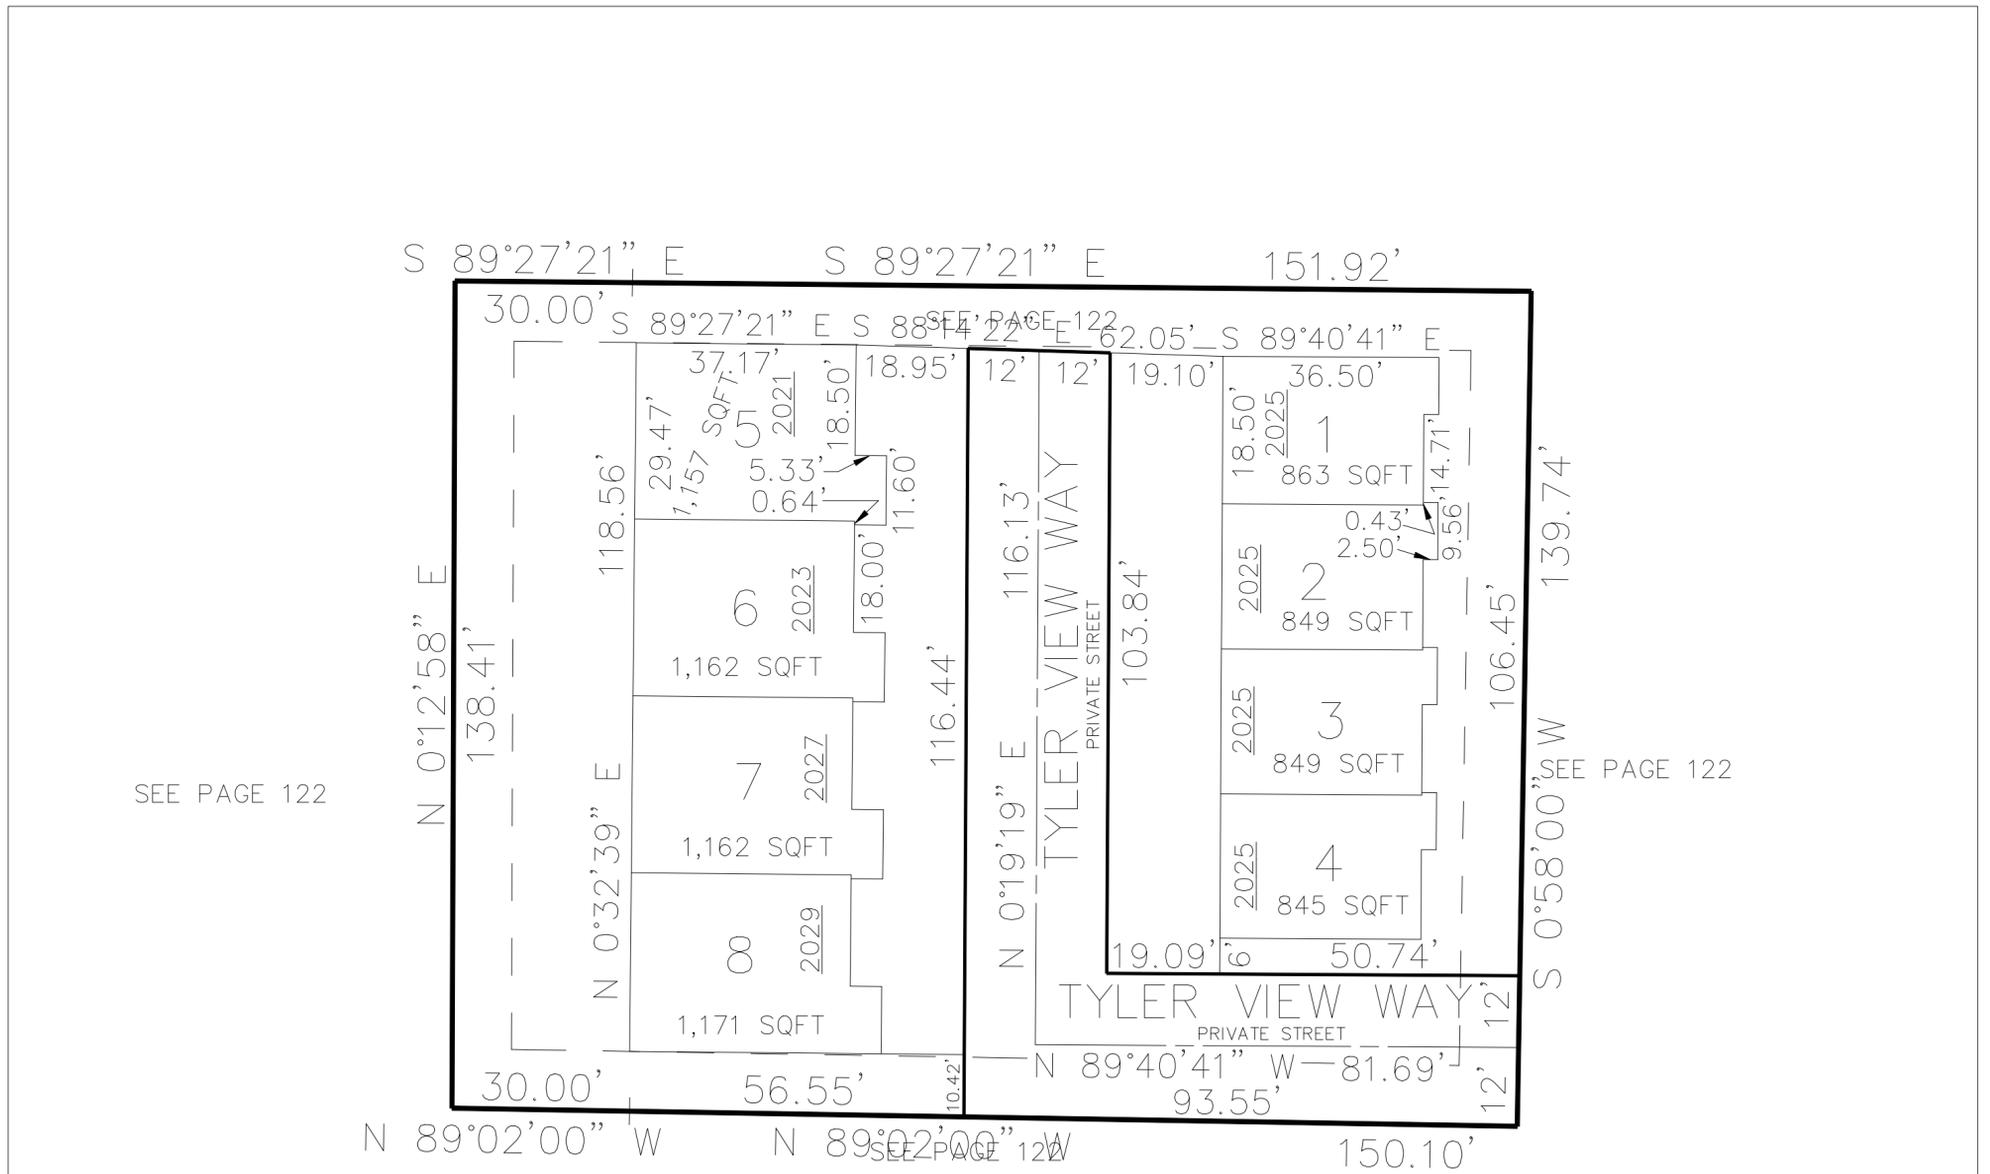

SEE PAGE 122

SEE PAGE 122

UNIT	SERIAL#	OWNERSHIP	UNIT	SERIAL#	OWNERSHIP
1	132340001	ROBERT T MORTENSEN & wf HEATHER M	6	132340006	JOHN L CLUGSTON & WF KAREN L
2	132340002	LOGAN HARRELL WOODRUFF	7	132340007	DEBRA L BURNETT
3	132340003	HOPE B MACMONAGLE	8	132340008	CHARITY JOY PARKS
4	132340004	RICHARD BUNCH	C.A.	132340009	TYLER VIEW PRUD HOMEOWNERS ASSOC
5	132340005	HAROLD W BITTER			

FOR COMPLETE ENG DATA SEE ORIGINAL DEDICATION PLAT IN BOOK 69, PAGE 84 OF RECORDS.

10' UTILITY & DRAINAGE EASEMENTS EACH SIDE OF PROPERTY LINES AS INDICATED BY DASHED LINES EXCEPT AS OTHERWISE SHOWN.