

PART OF THE N.W. 1/4, SEC. 27 & N.E. 1/4, SEC. 28, T.6N., R.1W., S.L.B. & M.

# ARLINGTON HEIGHTS ADDITION

BLOCKS 3 & 4 SEE PAGE 1

FOR COMPLETE ENG DATA SEE ORIGINAL DEDICATION PLAT IN BOOK 7, PAGE 38 OF RECORDS.

TAXING UNIT: 25

19TH

IN OGDEN CITY

SCALE 1" = 50'

STREET


SEE PAGE 4

N 0°58' E

AVENUE

VAN BUREN

49.5'

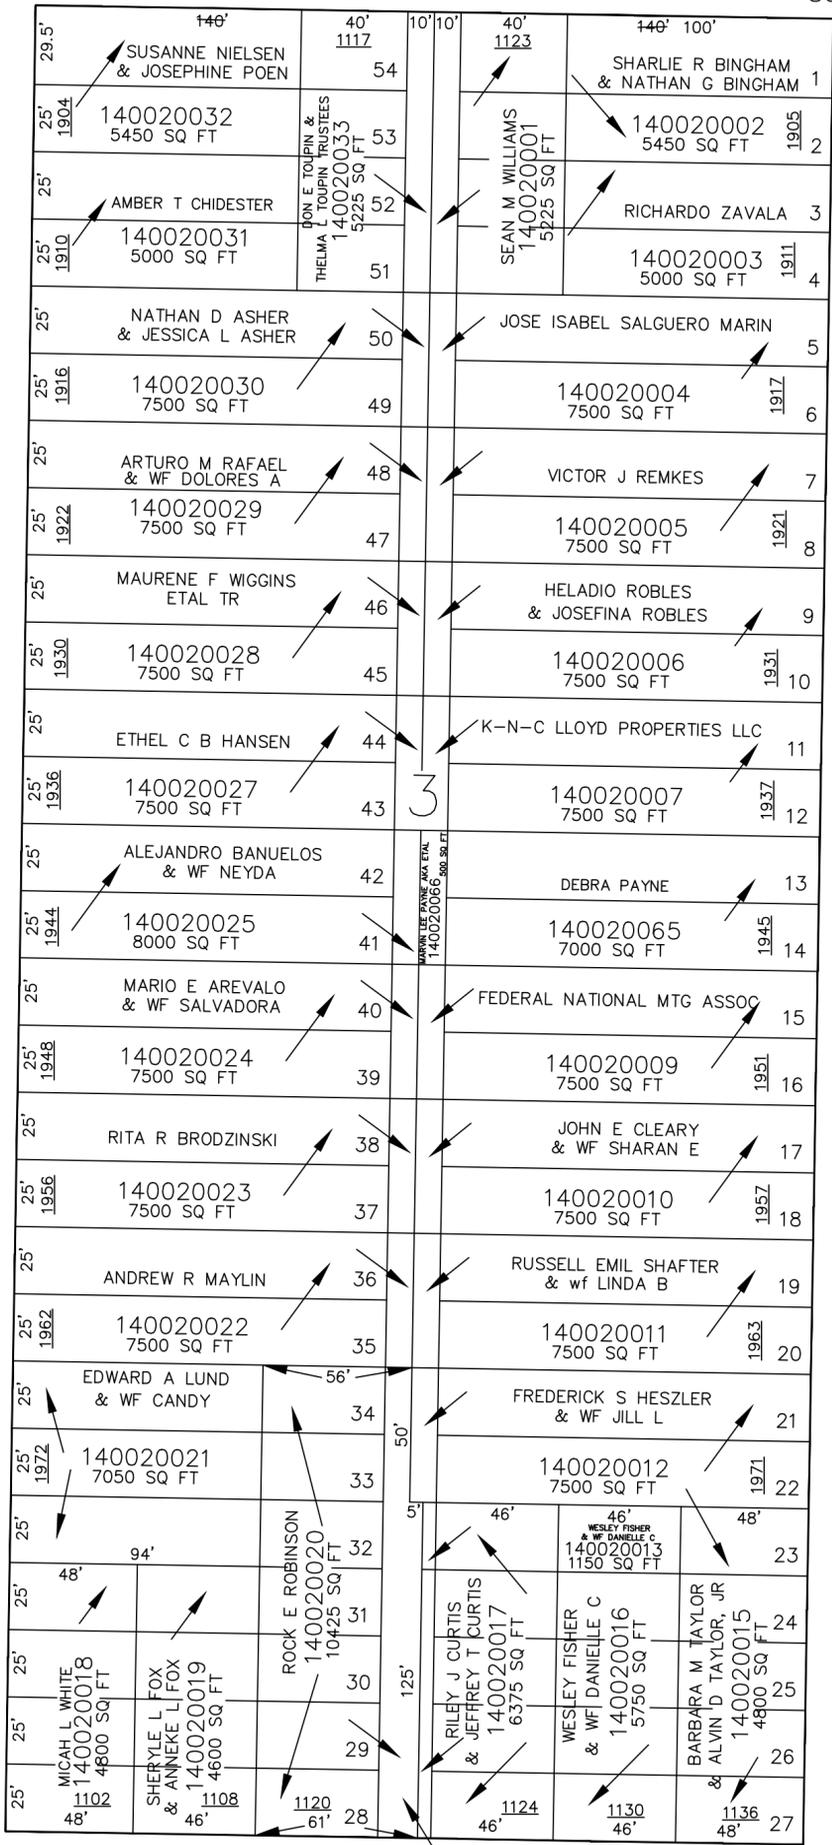

20TH

VACATED 4-21-43 (167-539)

S 89°02' E


SEE PAGE 6

AVENUE

BRINKER

N 0°58' E

49.5'

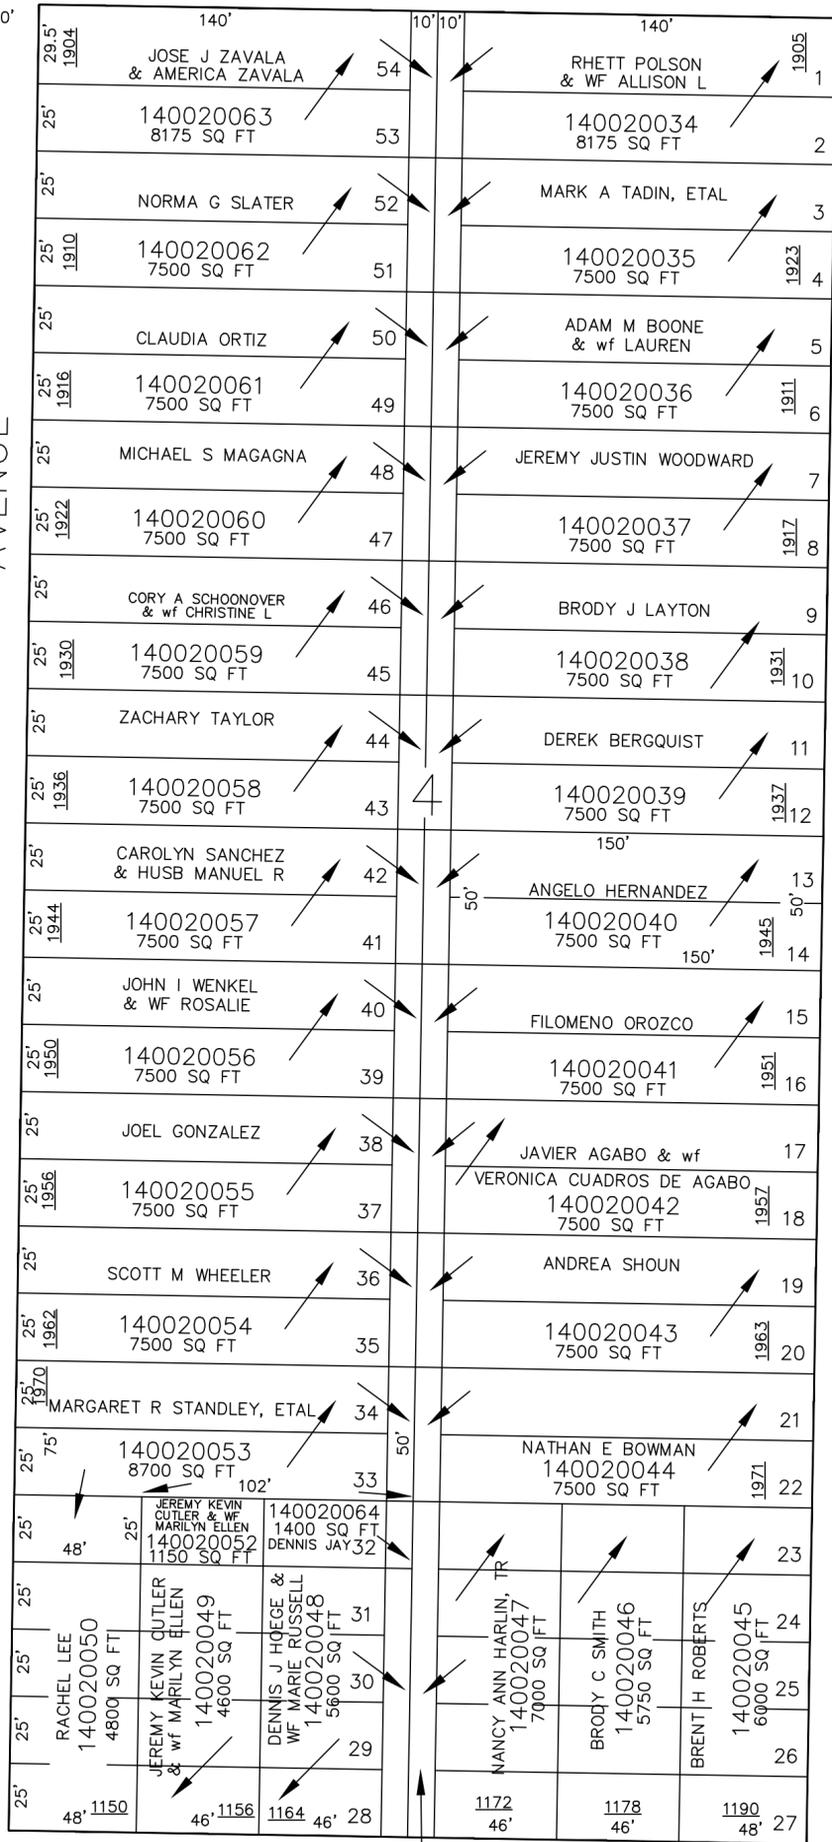

STREET

VACATED 6-21-43 (167-539)

HARRISON

BLVD.

N 0°58' E

49.5'

BM 5-94

SEE BOOK 13, PAGE 114