

PART OF THE N.E. 1/4 OF
SECTION 28, T.6N., R.1W., S.L.B. & M.

5

TAXING UNIT: 25


IN OGDEN CITY
SCALE 1" = 50'

SEE PAGE 4

STREET

20TH

NW COR. BLOCK 47,
PLAT C

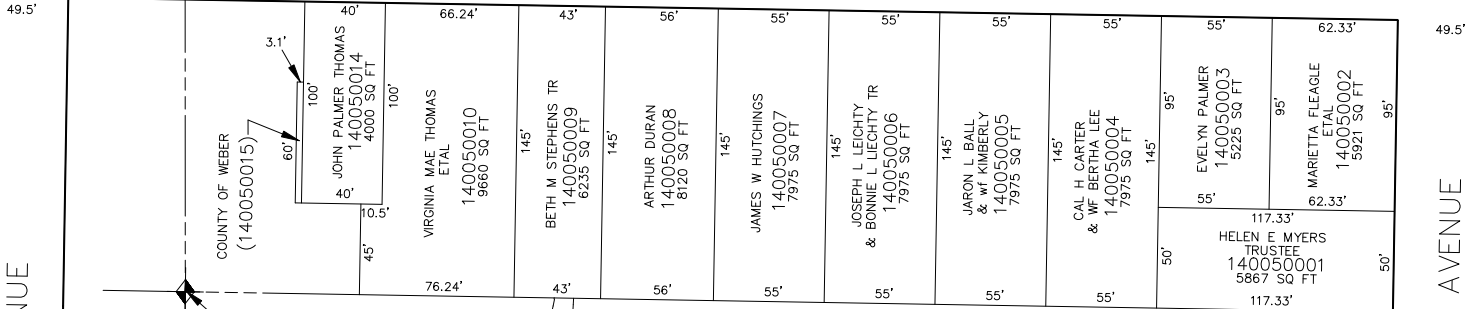

CENTER OF N.E. 1/4
OF SEC. 28

SEE BOOK 2, PAGE 41

RUSHTON ADDITION
BLOCK 1
SEE PAGE 7

NOTE: WEST OF THIS 1/4 SEC. LINE IS
BLOCK 47, PLAT C, O.C.S.

SEE BOOK 2, PAGE 41

AVENUE

AVENUE

RUSHTON

SEE BOOK 2
PAGE 41

RUSHTON ADDITION
BLOCK 4
SEE PAGE 7

STREET

21ST

STREET

VAN BUREN

SEE PAGE 6

SEE PAGE 8

BM 5-94