

PART OF THE N.E. 1/4 OF
SECTION 28, T.6N., R.1W., S.L.B. & M.


TAXING UNIT: 25

IN OGDEN CITY
SCALE 1" = 50'

20TH STREET

SEE PAGE 4

NW COR. BLOCK 47,
PLAT C

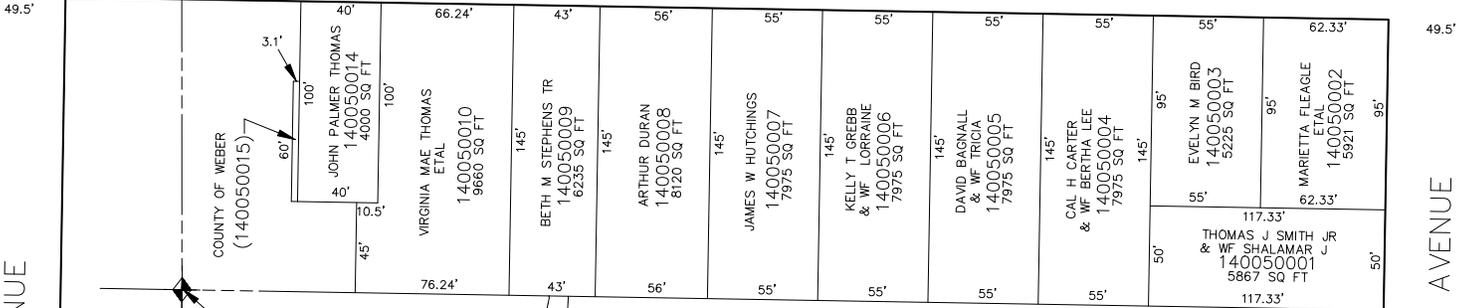

SEE BOOK 2, PAGE 41

NOTE: WEST OF THIS 1/4 SEC. LINE IS
BLOCK 47, PLAT C, O.C.S.
SEE BOOK 2, PAGE 41

RUSHTON ADDITION
BLOCK 1
SEE PAGE 7

AVENUE

N 0°58' E

N 0°58' E

OGDEN CITY
140050013
S 69°22'20" W

STREET

N 89°02' W

RUSHTON

SEE BOOK 2
PAGE 41

RUSHTON ADDITION
BLOCK 4
SEE PAGE 7

JACKSON

VAN BUREN

SEE PAGE 6

N 89°02' W

40'

40'

OGDEN

BENCH

CAMAL

21ST

STREET

S 89°02' E