


PART OF THE N.E. 1/4 OF
SECTION 28, T.6N., R.1W., S.L.B. & M.

TAXING UNIT: 25

IN OGDEN CITY
SCALE 1" = 50'

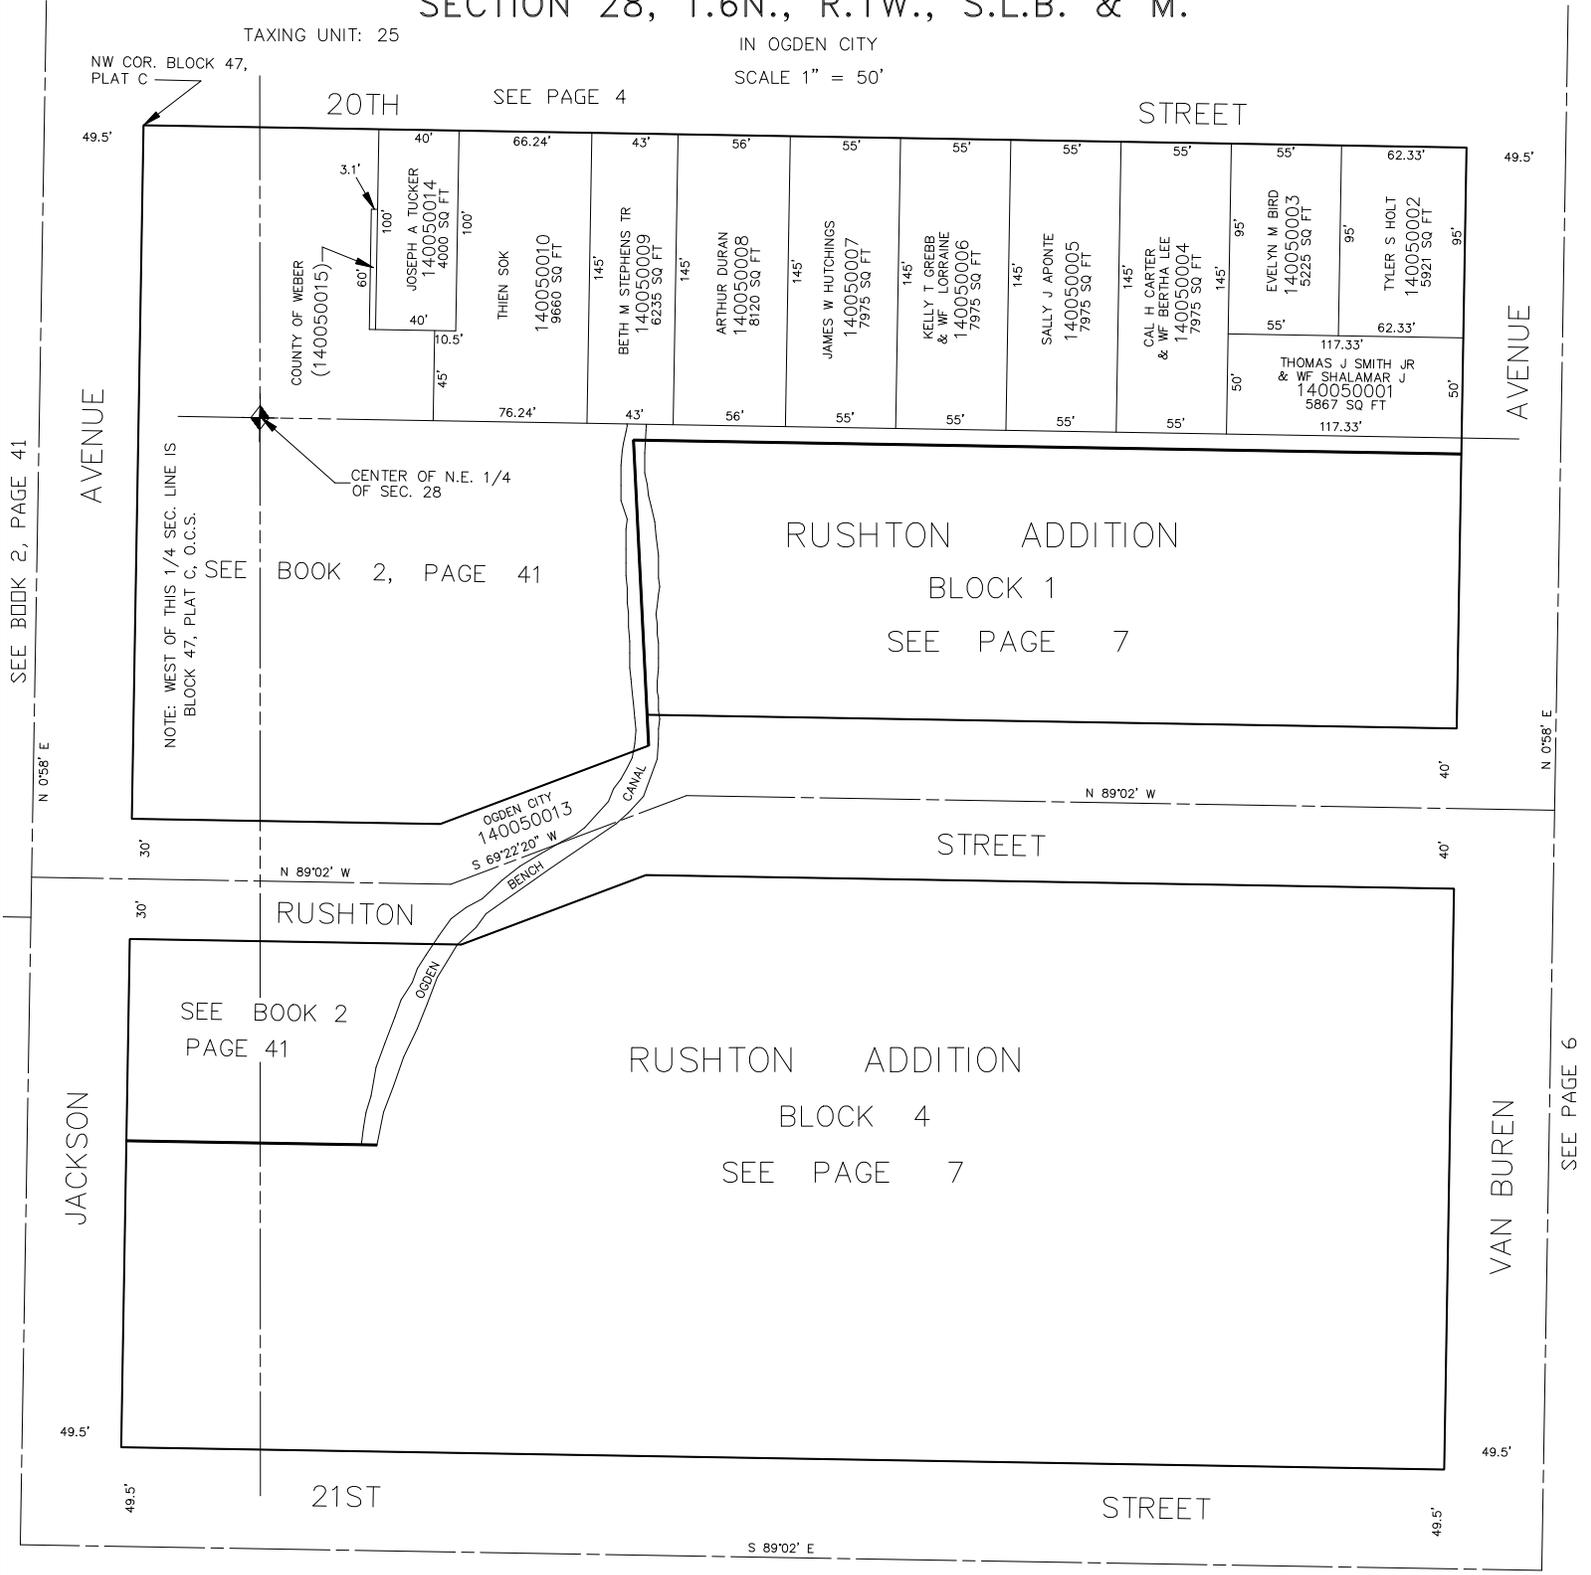

SEE BOOK 2, PAGE 41

N 0°58' E

JACKSON AVENUE

14

NOTE: WEST OF THIS 1/4 SEC. LINE IS
BLOCK 47, PLAT C, O.C.S.
SEE BOOK 2, PAGE 41

CENTER OF N.E. 1/4
OF SEC. 28

SEE BOOK 2, PAGE 41

N 89°02' W

RUSHTON

SEE BOOK 2
PAGE 41

21ST STREET

S 89°02' E

SEE PAGE 8

RUSHTON ADDITION
BLOCK 4
SEE PAGE 7

RUSHTON ADDITION
BLOCK 1
SEE PAGE 7

STREET

N 89°02' W

STREET

AVENUE

VAN BUREN AVENUE

N 0°58' E

SEE PAGE 6

49.5'

49.5'

BM 5-94