

PART OF THE N.E. 1/4 OF
SECTION 28, T.6N., R.1W., S.L.B. & M.

TAXING UNIT: 25


IN OGDEN CITY
SCALE 1" = 50'

NW COR. BLOCK 47,
PLAT C

20TH

SEE PAGE 4

STREET

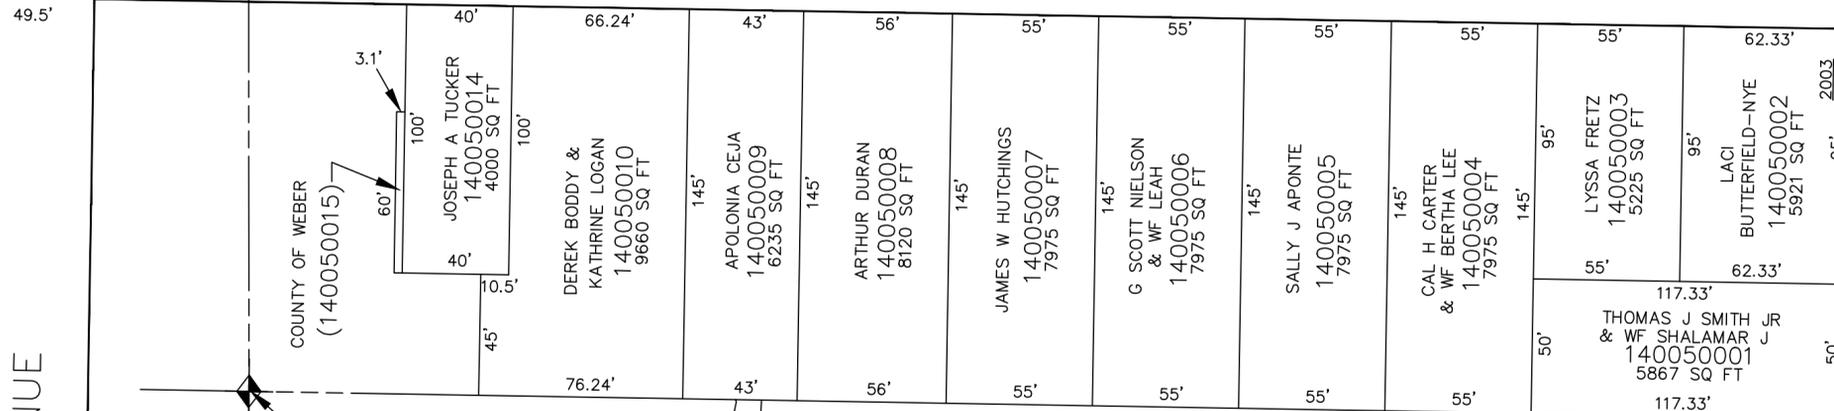

AVENUE

NOTE: WEST OF THIS 1/4 SEC. LINE IS
BLOCK 47, PLAT C, O.C.S.
SEE BOOK 2, PAGE 41

CENTER OF N.E. 1/4
OF SEC. 28

RUSHTON ADDITION
BLOCK 1
SEE PAGE 7

STREET

RUSHTON

SEE BOOK 2
PAGE 41

RUSHTON ADDITION
BLOCK 4
SEE PAGE 7

21ST

STREET

JACKSON

VAN BUREN

SEE PAGE 6