

PART OF THE N.W. 1/4, SEC. 27 & N.E. 1/4, SEC. 28, T.6N., R.1W., S.L.B. & M.

ARLINGTON HEIGHTS & RUSHTON ADDITION

BLOCK 5

BLOCK 2 & 3

FOR COMPLETE ENG DATA SEE ORIGINAL DEDICATION PLAT IN BOOK 5, PAGE 18 & BOOK 7, PAGE 38 OF RECORDS.

TAXING UNIT: 25


IN OGDEN CITY

SCALE 1" = 50'

SEE PAGE 2


STREET

20TH

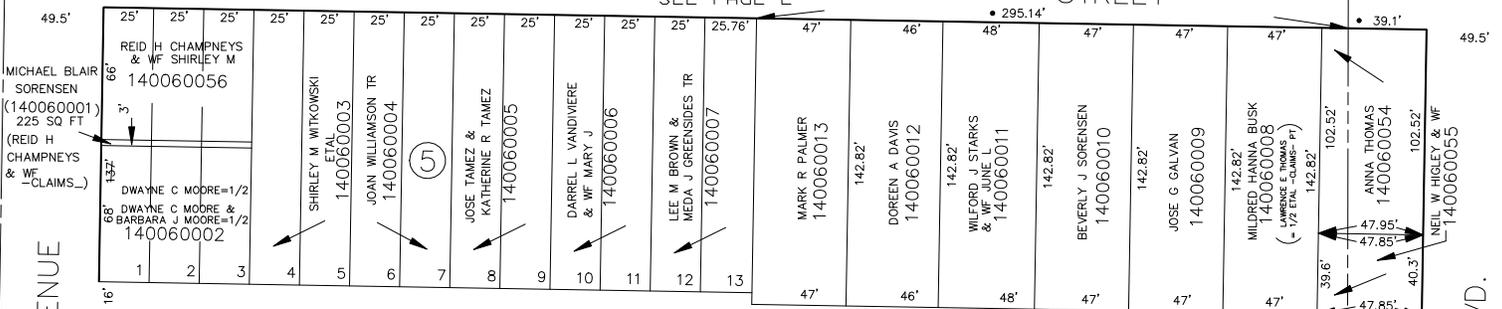

RUSHTON


STREET

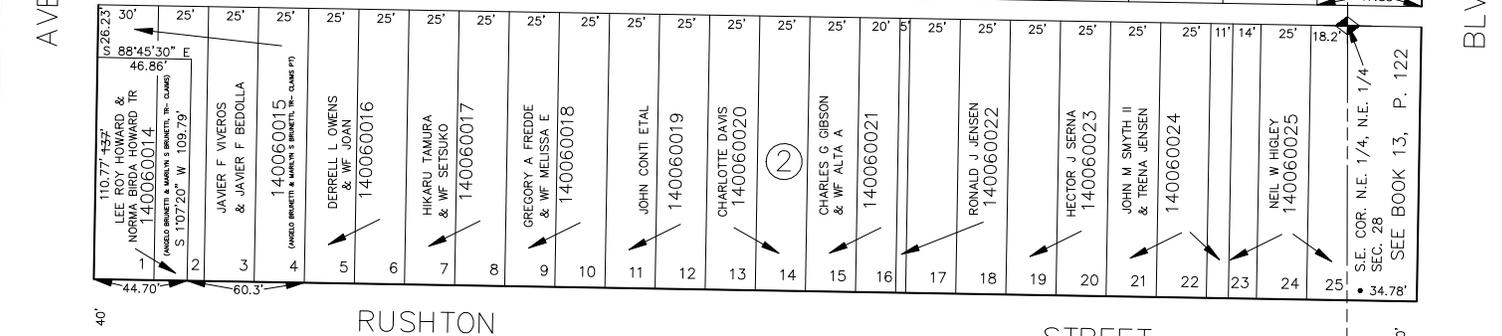

S 89°02' E

COUNTY OF WEBER

140060033

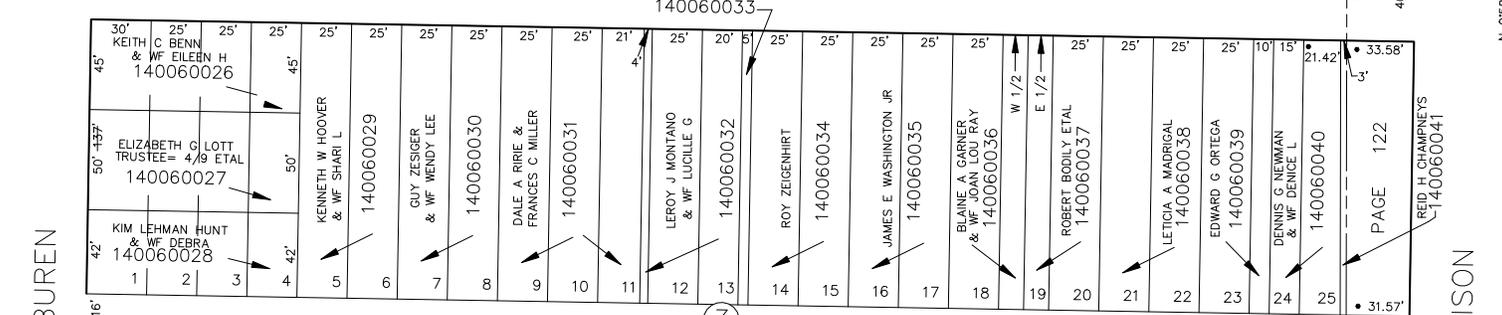


VAN BUREN

HARRISON

21ST

STREET

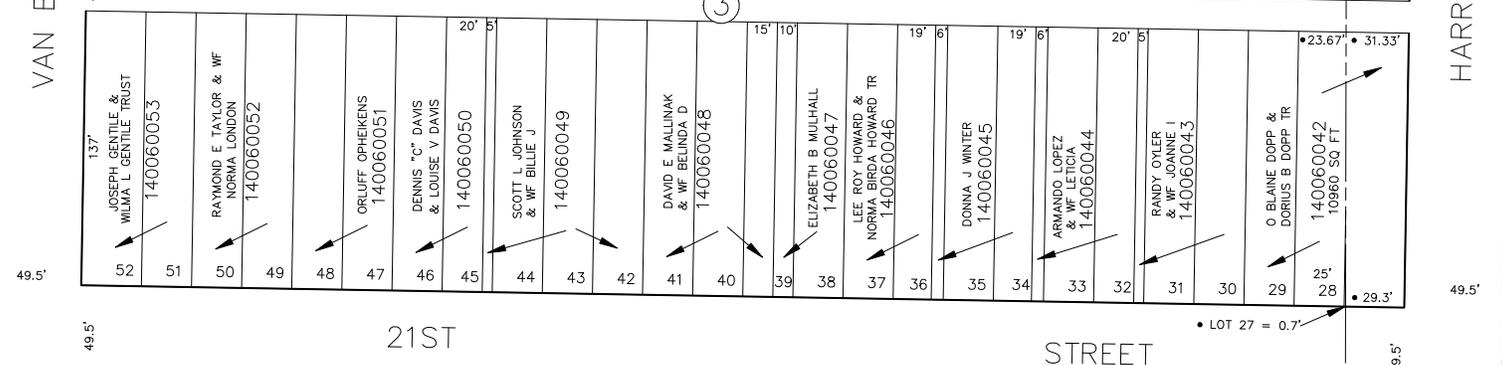

SEE PAGE 5

SEE BOOK 13, PAGE 114

SEE BOOK 13, PAGE 122

BLVD.

HARRISON