

PART OF THE N.W. 1/4, SEC. 27 & N.E. 1/4, SEC. 28, T.6N., R.1W., S.L.B. & M.

# ARLINGTON HEIGHTS & RUSHTON ADDITION

BLOCK 5

IN OGDEN CITY

BLOCK 2 & 3

FOR COMPLETE ENG DATA SEE ORIGINAL DEDICATION PLAT IN BOOK 5, PAGE 18 & BOOK 7, PAGE 38 OF RECORDS.



TAXING UNIT: 25

20TH

SEE PAGE 2

STREET


SCALE 1" = 50'

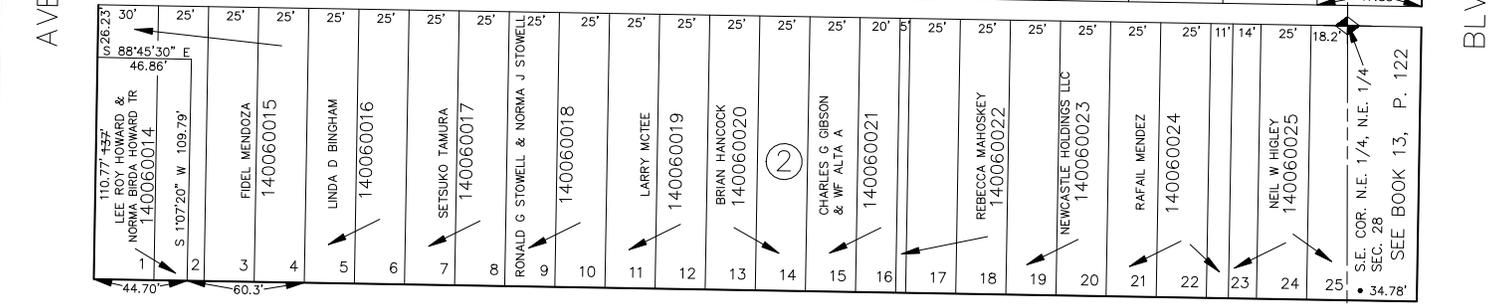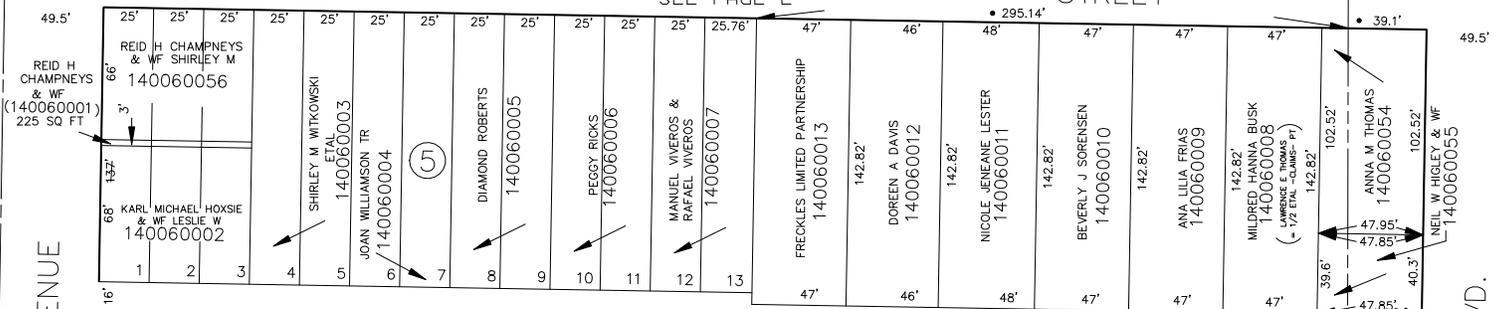

RUSHTON

STREET

S 89°02' E

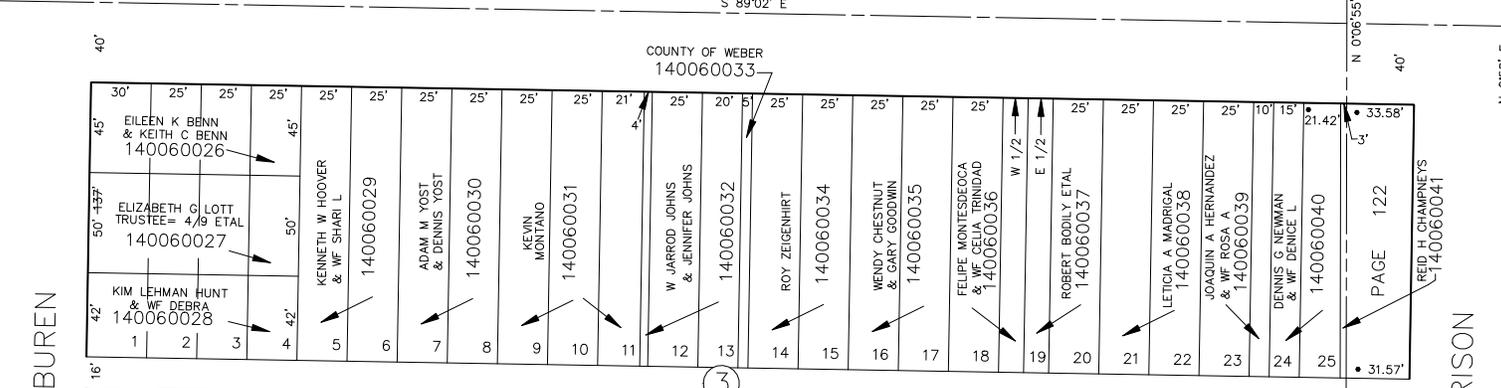


COUNTY OF WEBER  
140060033

VAN BUREN

21ST

STREET

• LOT 27 = 0.7'

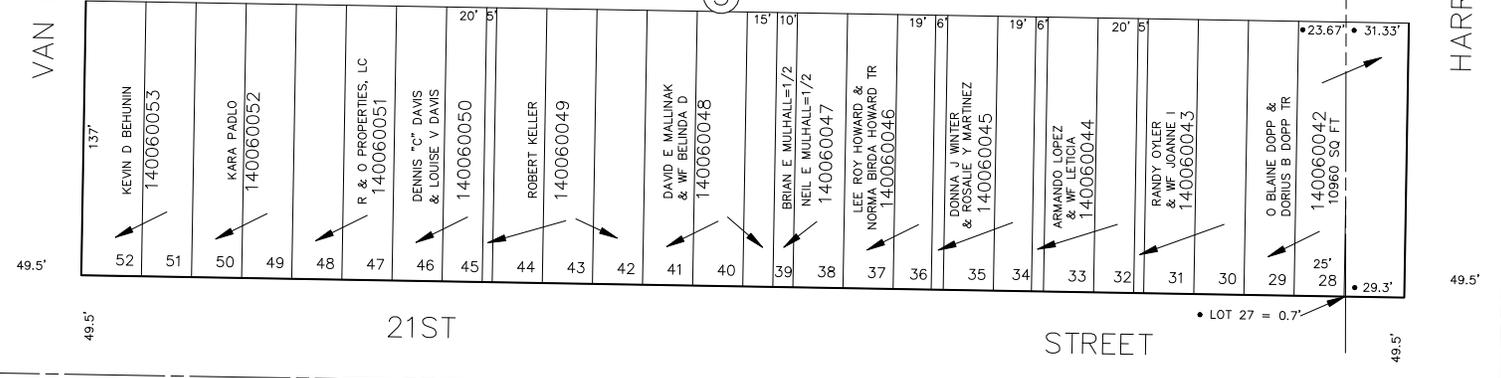

HARRISON

SEE PAGE 5

N 0°58' E

14

SEE PAGE 9

• OGDEN CITY ENG. DEPT. PLATS

BM 5-94

SEE BOOK 13, PAGE 114

SEE BOOK 13, PAGE 122

BLVD.