

PART OF THE N.W. 1/4, SEC. 27 & N.E. 1/4, SEC. 28, T.6N., R.1W., S.L.B. & M.

ARLINGTON HEIGHTS & RUSHTON ADDITION

BLOCK 5

IN OGDEN CITY

BLOCK 2 & 3

FOR COMPLETE ENG DATA SEE ORIGINAL DEDICATION PLAT IN BOOK 5, PAGE 18 & BOOK 7, PAGE 38 OF RECORDS.



TAXING UNIT: 25

20TH

SEE PAGE 2




SCALE 1" = 50'

STREET

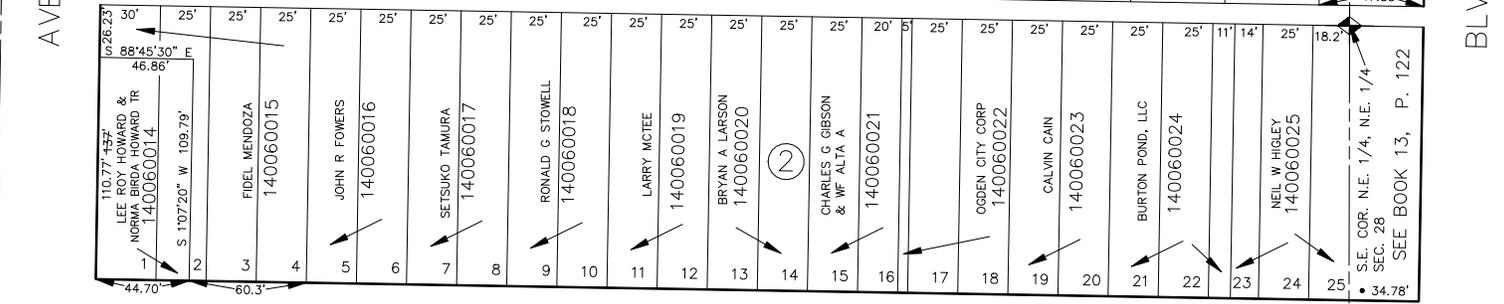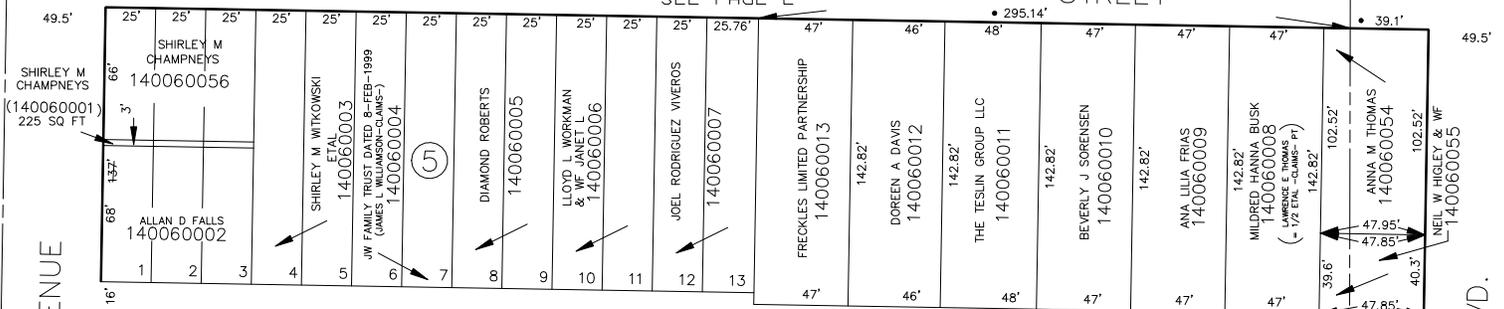

RUSHTON

STREET

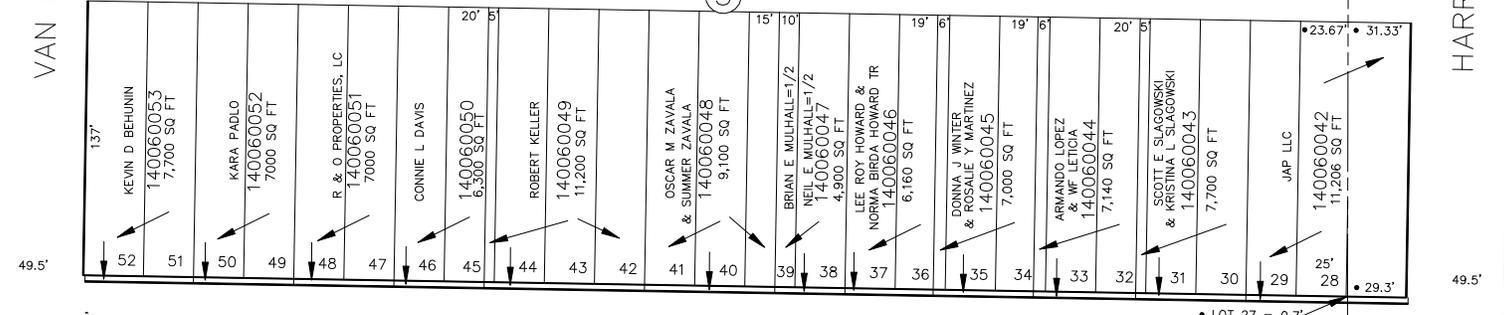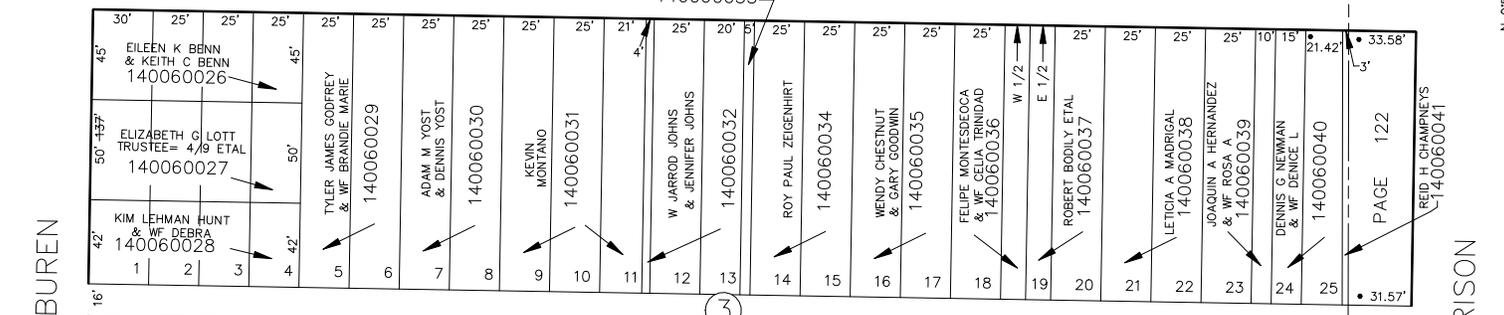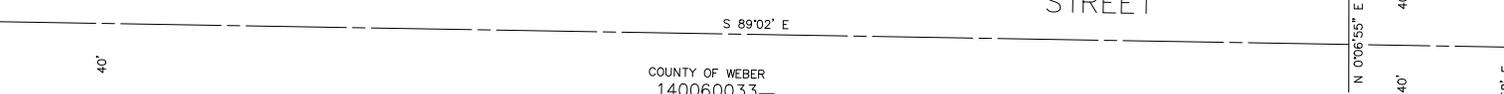

21ST

STREET



BLVD.

HARRISON

SEE PAGE 5

SEE BOOK 13, PAGE 114

N 0°58' E

N 0°58' E

VAN BUREN

SEE BOOK 13, PAGE 122