

PART OF THE N.W. 1/4, SEC. 27 & N.E. 1/4, SEC. 28, T.6N., R.1W., S.L.B. & M.

# ARLINGTON HEIGHTS & RUSHTON ADDITION

BLOCK 5

BLOCK 2 & 3

FOR COMPLETE ENG DATA SEE ORIGINAL DEDICATION PLAT IN BOOK 5, PAGE 18 & BOOK 7, PAGE 38 OF RECORDS.


TAXING UNIT: 25

IN OGDEN CITY

SCALE 1" = 50'


20TH STREET

SEE PAGE 2

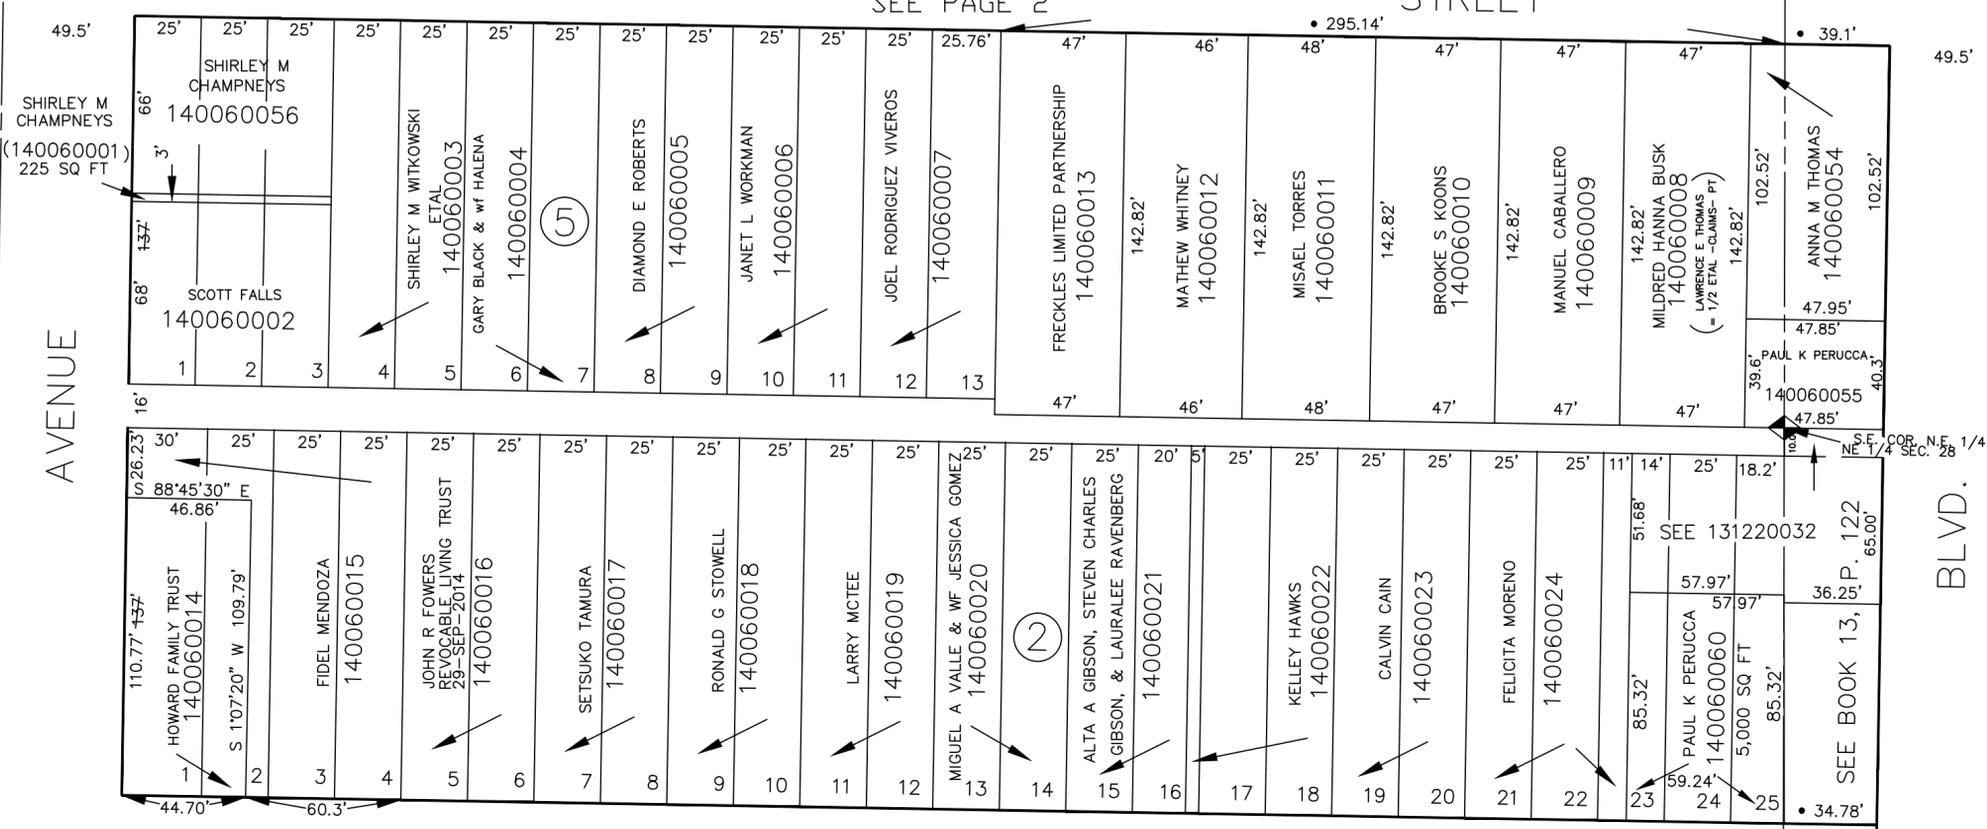

RUSHTON STREET

SEE BOOK 13, PAGE 114

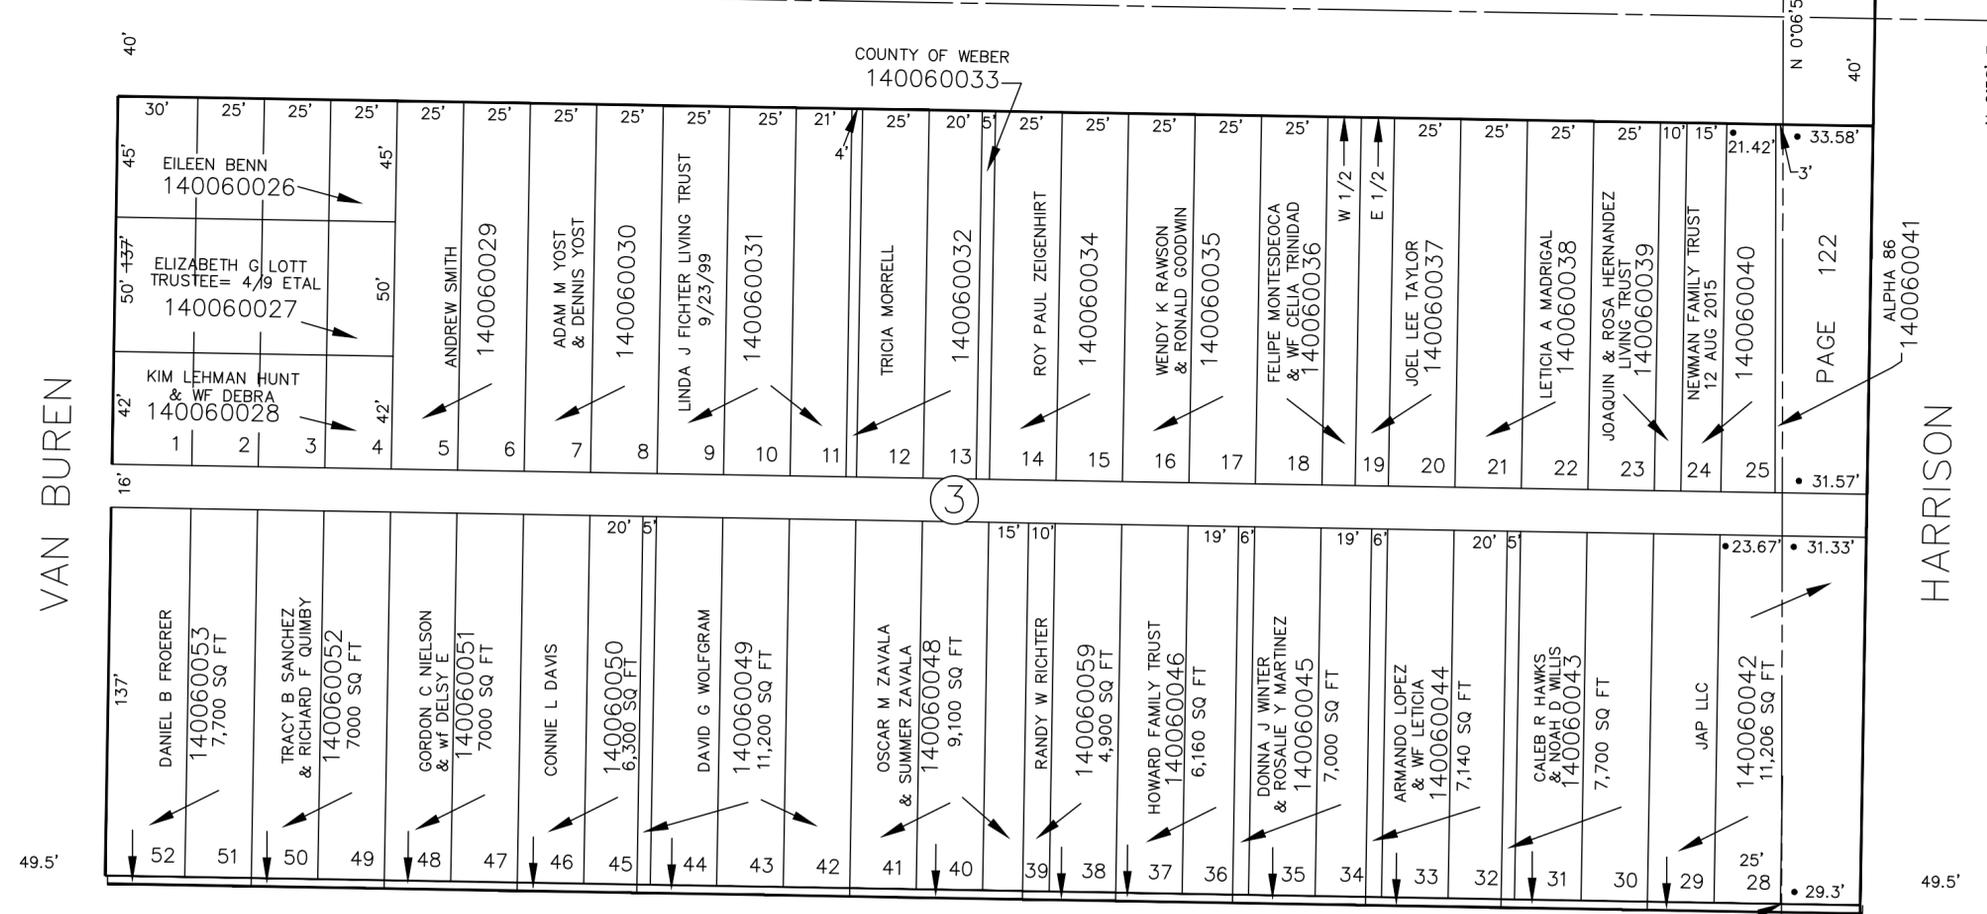

21ST STREET

SEE BOOK 13, PAGE 122

SEE PAGE 5

N 0°58' E

SEE BOOK 13, PAGE 114

SEE BOOK 13, PAGE 122