

PART OF THE N.W. 1/4, SEC. 27 & N.E. 1/4, SEC. 28, T.6N., R.1W., S.L.B. & M.

6

ARLINGTON HEIGHTS & RUSHTON ADDITION

BLOCK 5

IN OGDEN CITY

BLOCK 2 & 3

FOR COMPLETE ENG DATA SEE
ORIGINAL DEDICATION PLAT IN
BOOK 5, PAGE 18 & BOOK 7,
PAGE 38 OF RECORDS.


TAXING UNIT: 25

20TH

SEE PAGE 2

SCALE 1" = 50'

STREET

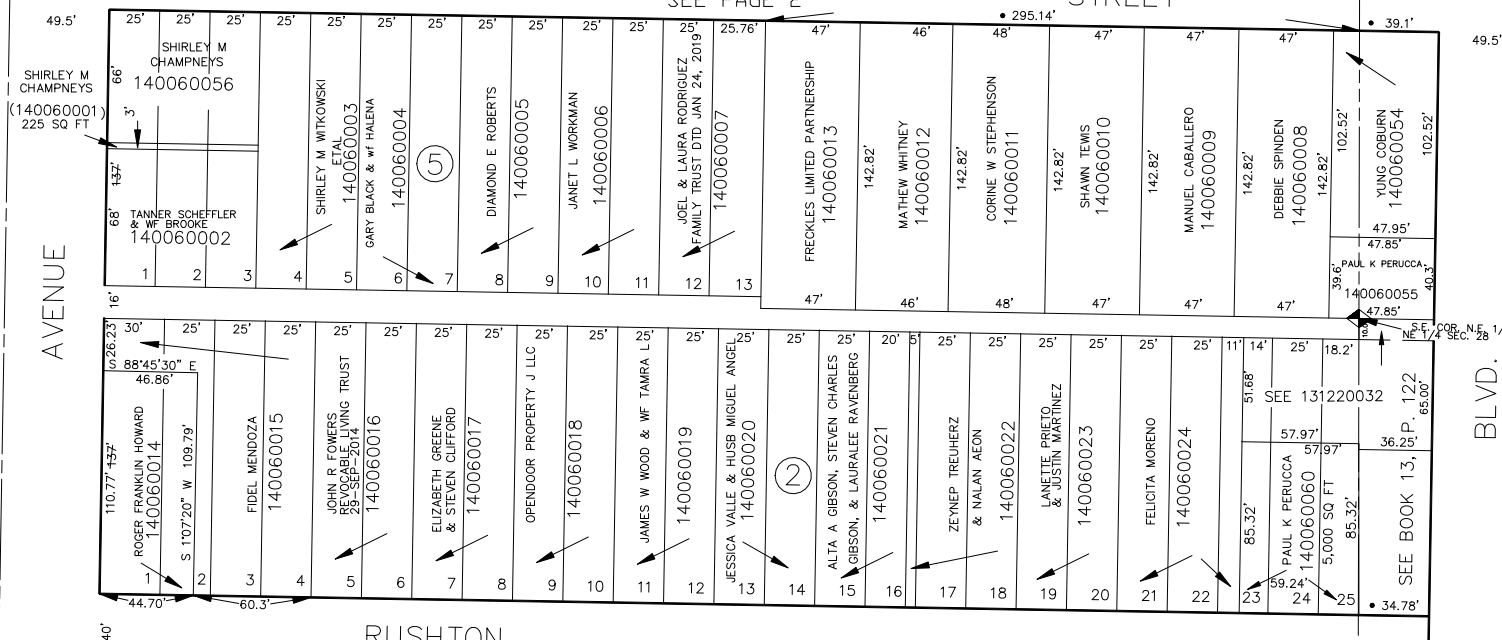


RUSHTON

STREET

S 89°02' E

COUNTY OF WEBER
140060033

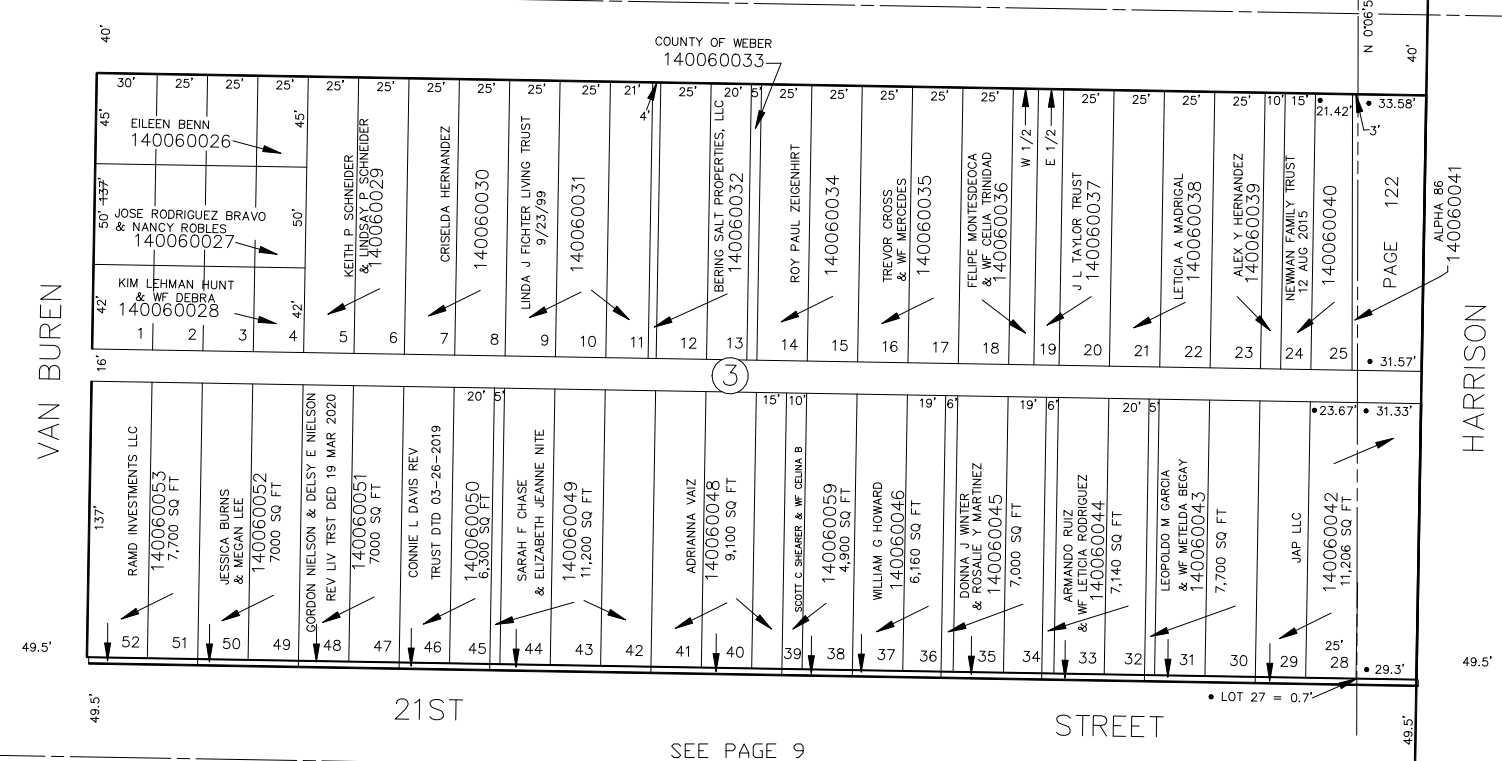

21ST

STREET

SEE PAGE 9

• LOT 27 = 0.7'

14

FOR TAX PURPOSES ONLY

• OGDEN CITY ENG. DEPT. PLATS

BM 5-94

SEE BOOK 13, PAGE 114

SEE BOOK 13, PAGE 122