

PART OF THE N.E. 1/4, SEC. 28, T.6N., R.1W., S.L.B. & M.

7

RUSHTON ADDITION

BLOCKS 1 & 4

IN OGDEN CITY

SCALE 1" = 50'


FOR COMPLETE ENG DATA SEE
ORIGINAL DEDICATION PLAT IN
BOOK 5, PAGE 18 OF RECORDS.

TAXING UNIT: 25

SEE PAGE 4

STREET

SEE PAGE 5

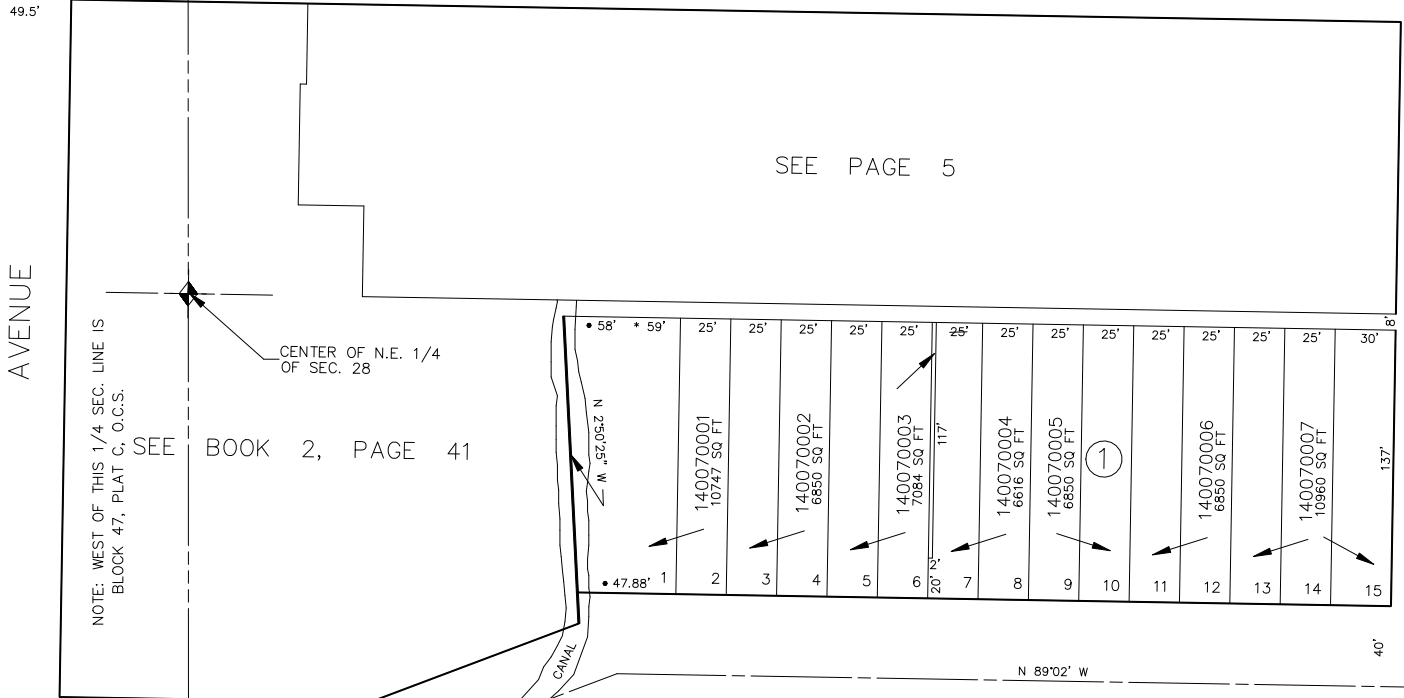

SEE BOOK 2, PAGE 41

AVENUE

AVENUE

N 0°56' E

N 0°56' E

JACKSON

VAN BUREN

SEE PAGE 6

49.5'

49.5'

14

SEE PAGE 8

BM 4-94

- OGDEN CITY ENG. DEPT. PLATS
- ORIG. DED. PLAT