

PART OF THE N.E. 1/4, SEC. 28, T.6N., R.1W., S.L.B. & M.

RUSHTON ADDITION

BLOCKS 1 & 4

IN OGDEN CITY

SCALE 1" = 50'

FOR COMPLETE ENG DATA SEE ORIGINAL DEDICATION PLAT IN BOOK 5, PAGE 18 OF RECORDS.

TAXING UNIT: 25

20TH STREET

SEE PAGE 4

STREET

SEE PAGE 5

SEE BOOK 2, PAGE 41


JACKSON AVENUE

AVENUE

NOTE: WEST OF THIS 1/4 SEC. LINE IS BLOCK 47, PLAT C, O.C.S.

SEE BOOK 2, PAGE 41

CENTER OF N.E. 1/4 OF SEC. 28

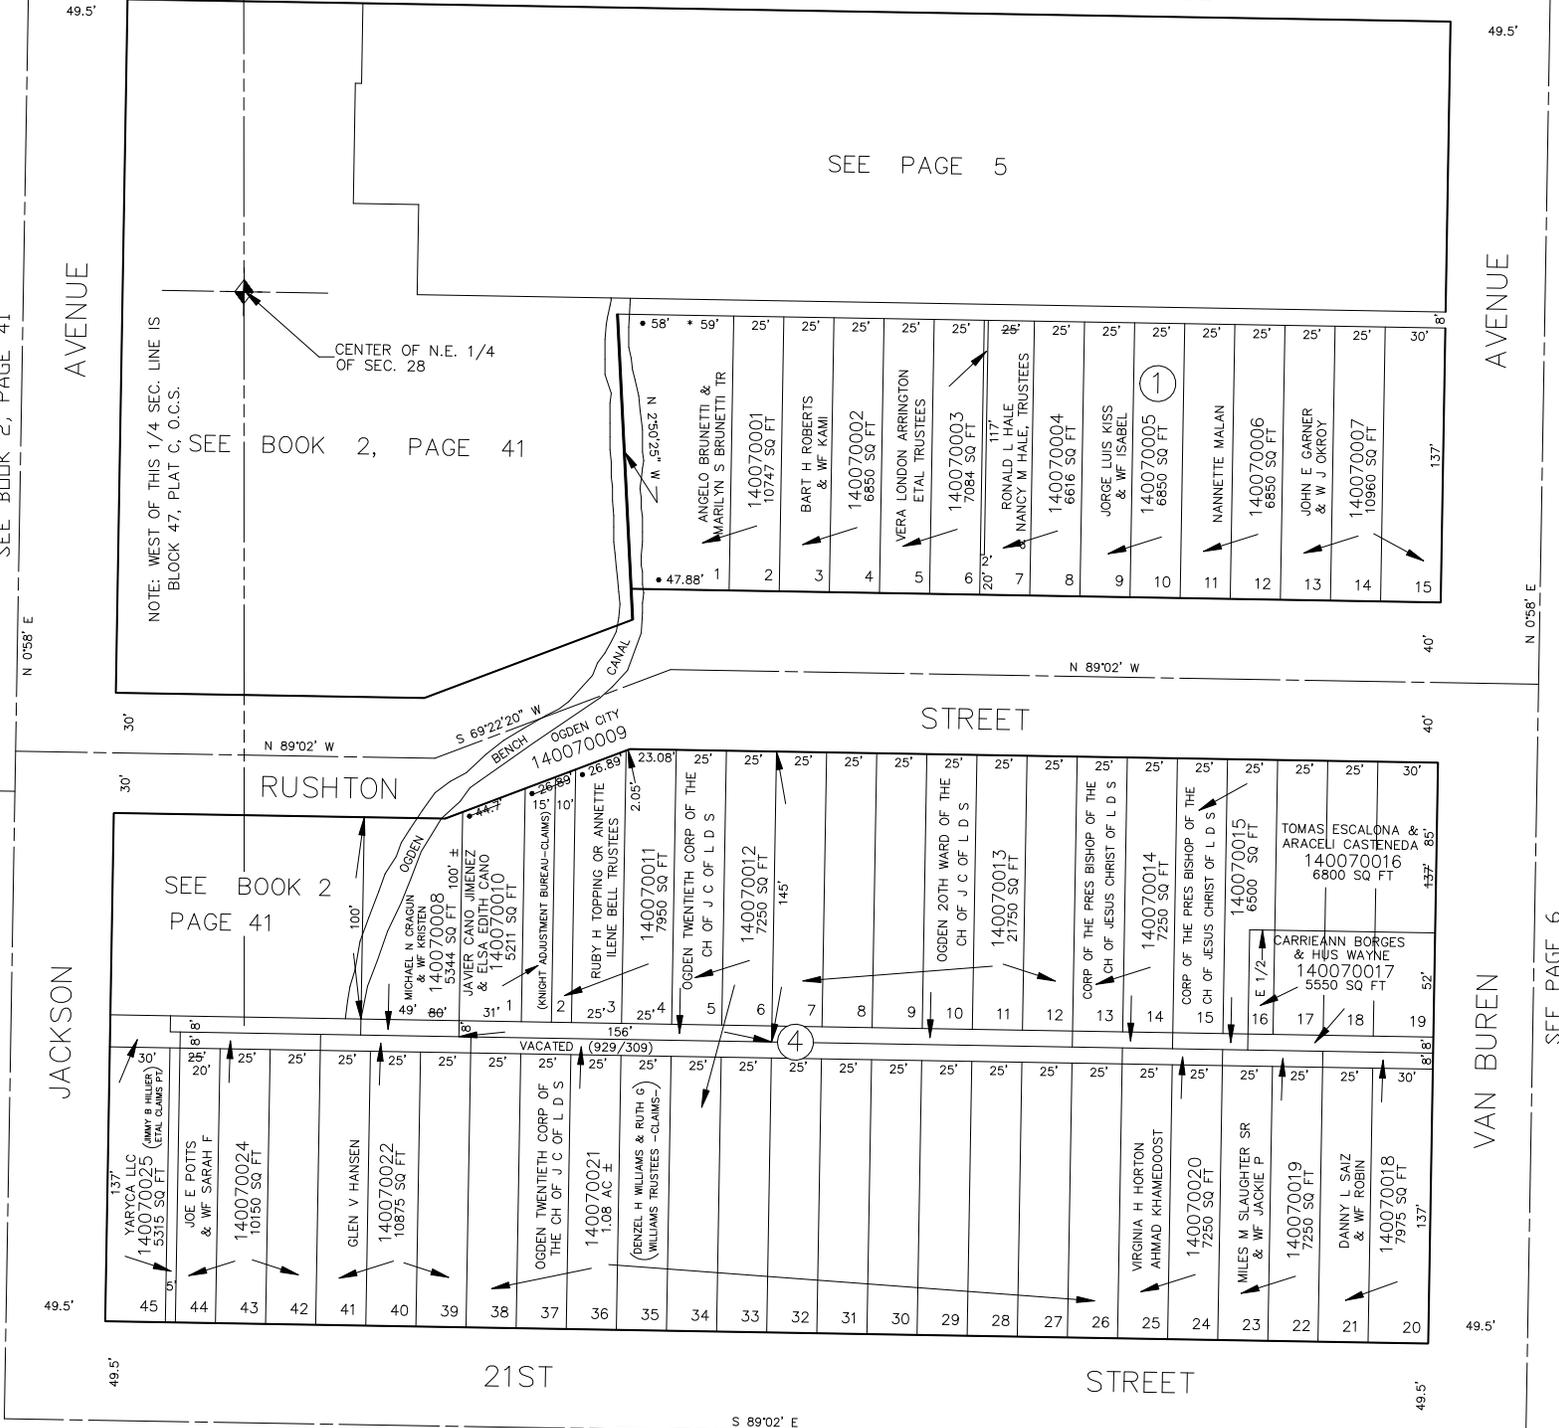

- OGDEN CITY ENG. DEPT. PLATS
- ORIG. DED. PLAT

SEE PAGE 8

BM 4-94