

PART OF THE N.E. 1/4, SEC. 28, T.6N., R.1W., S.L.B. & M.

RUSHTON ADDITION

FOR COMPLETE ENG DATA SEE ORIGINAL DEDICATION PLAT IN BOOK 5, PAGE 18 OF RECORDS.

TAXING UNIT: 25


IN OGDEN CITY

SCALE 1" = 50'

SEE PAGE 7

21ST STREET


STREET

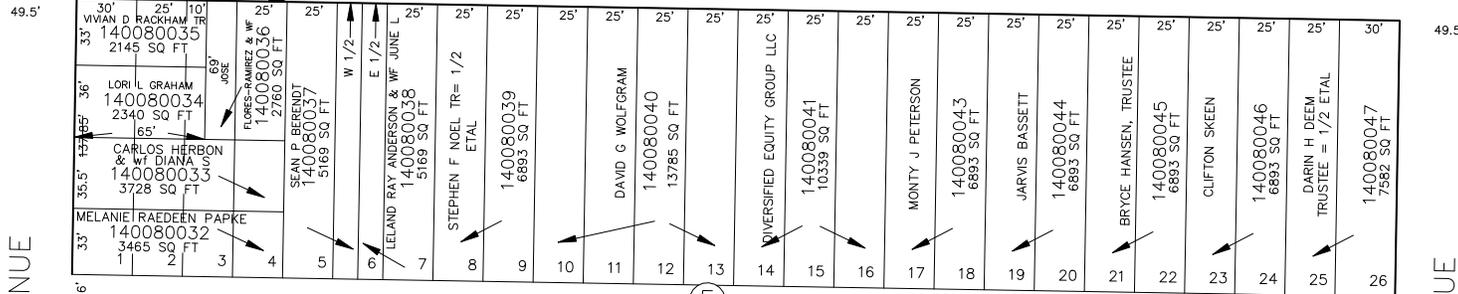

AVENUE

AVENUE


SEE BOOK 2, PAGE 39

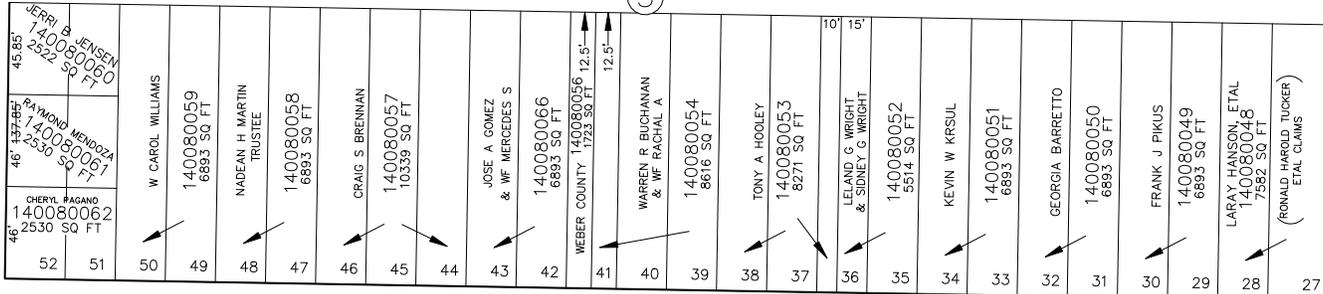

S 89'02' E

OAK STREET


STREET

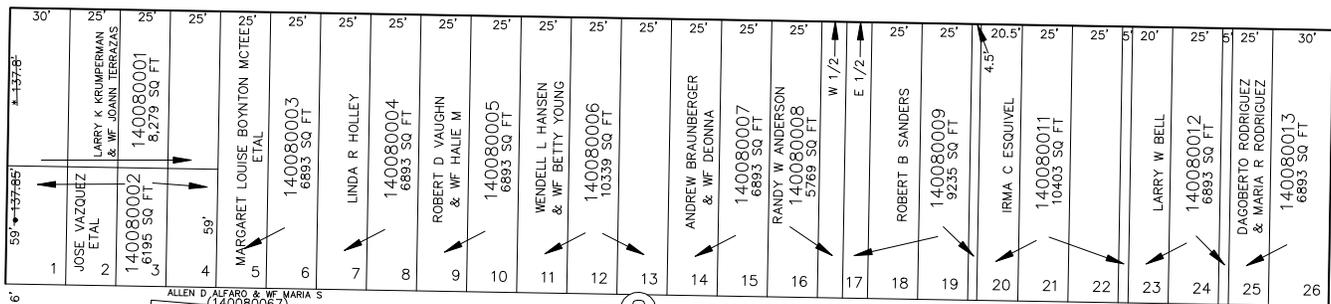

S 89'02' E

22ND STREET

STREET

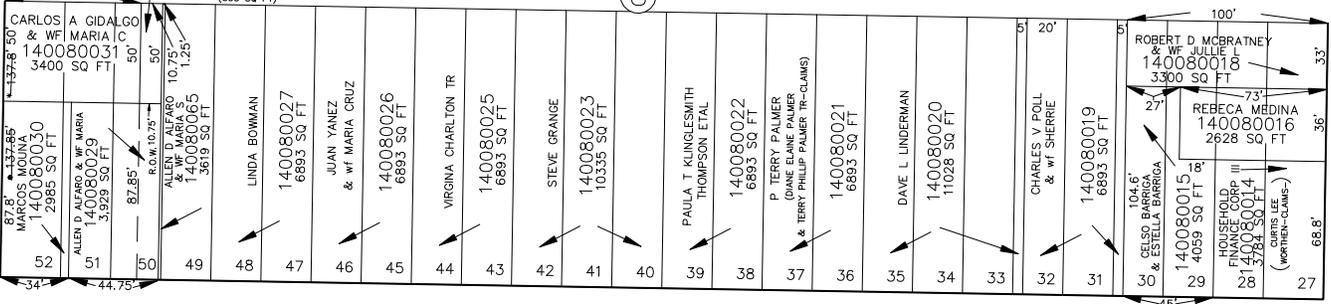

S 89'02' E

• OGDEN CITY ENG. DEPT. PLATS
* ORIG. DED. PLAT

SEE PAGE 9

JACKSON

VAN BUREN

N 0°58' E

N 0°58' E