

PART OF THE N.E. 1/4, SEC. 28, T.6N., R.1W., S.L.B. & M.

RUSHTON ADDITION

FOR COMPLETE ENG DATA SEE ORIGINAL DEDICATION PLAT IN BOOK 5, PAGE 18 OF RECORDS.

TAXING UNIT: 25

IN OGDEN CITY

SCALE 1" = 50'

SEE PAGE 7


21ST STREET

STREET

SEE BOOK 2, PAGE 39

AVENUE

AVENUE

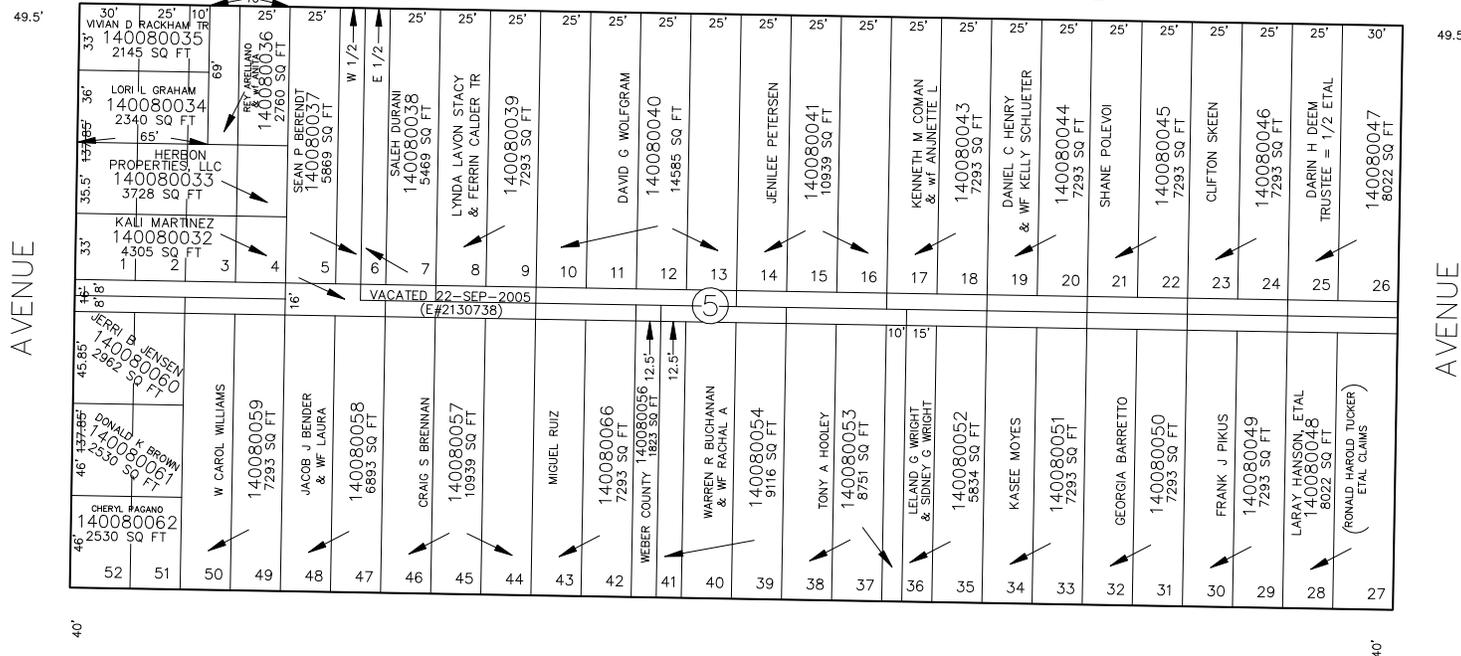

S 89°02' E


OAK STREET

STREET

N 0°58' E

JACKSON

VAN BUREN

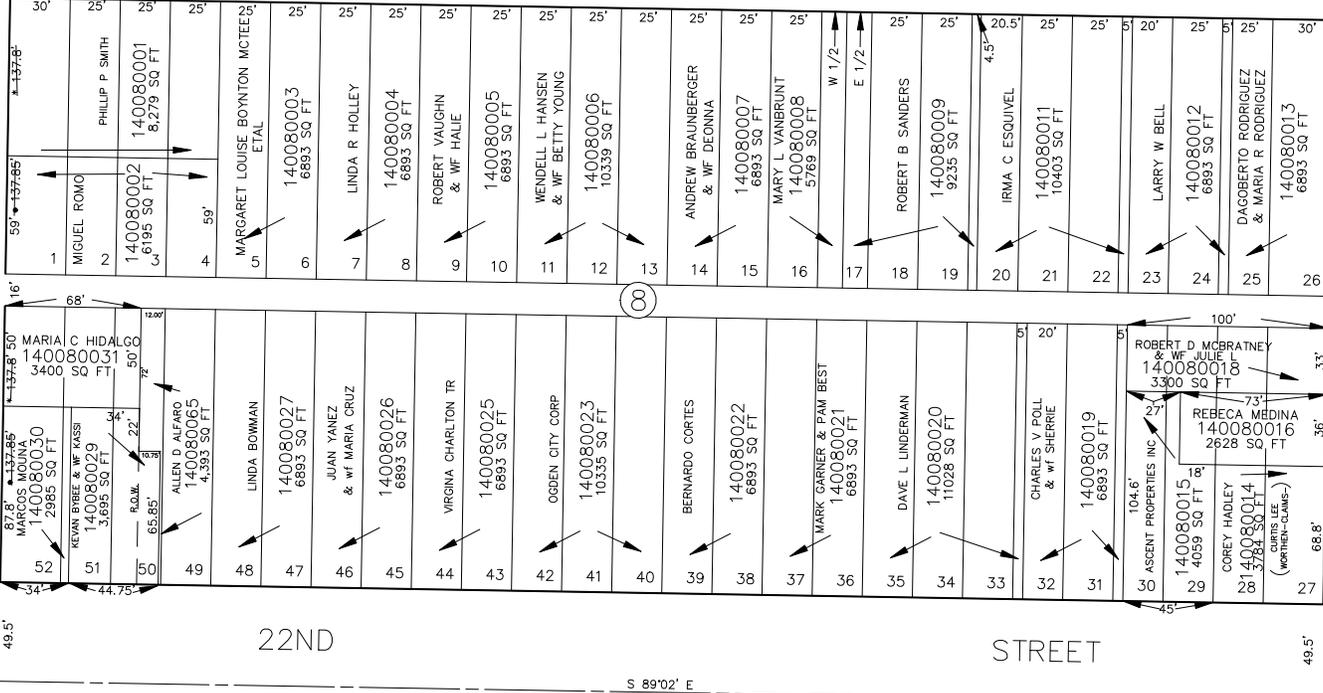

S 89°02' E

22ND STREET

STREET

• OGDEN CITY ENG. DEPT. PLATS  
\* ORIG. DED. PLAT

SEE PAGE 9