

PART OF THE N.E. 1/4, SEC. 28, T.6N., R.1W., S.L.B. & M.

RUSHTON ADDITION

FOR COMPLETE ENG DATA SEE ORIGINAL DEDICATION PLAT IN BOOK 5, PAGE 18 OF RECORDS.

TAXING UNIT: 25


IN OGDEN CITY

SCALE 1" = 50'

SEE PAGE 7

21ST STREET

STREET

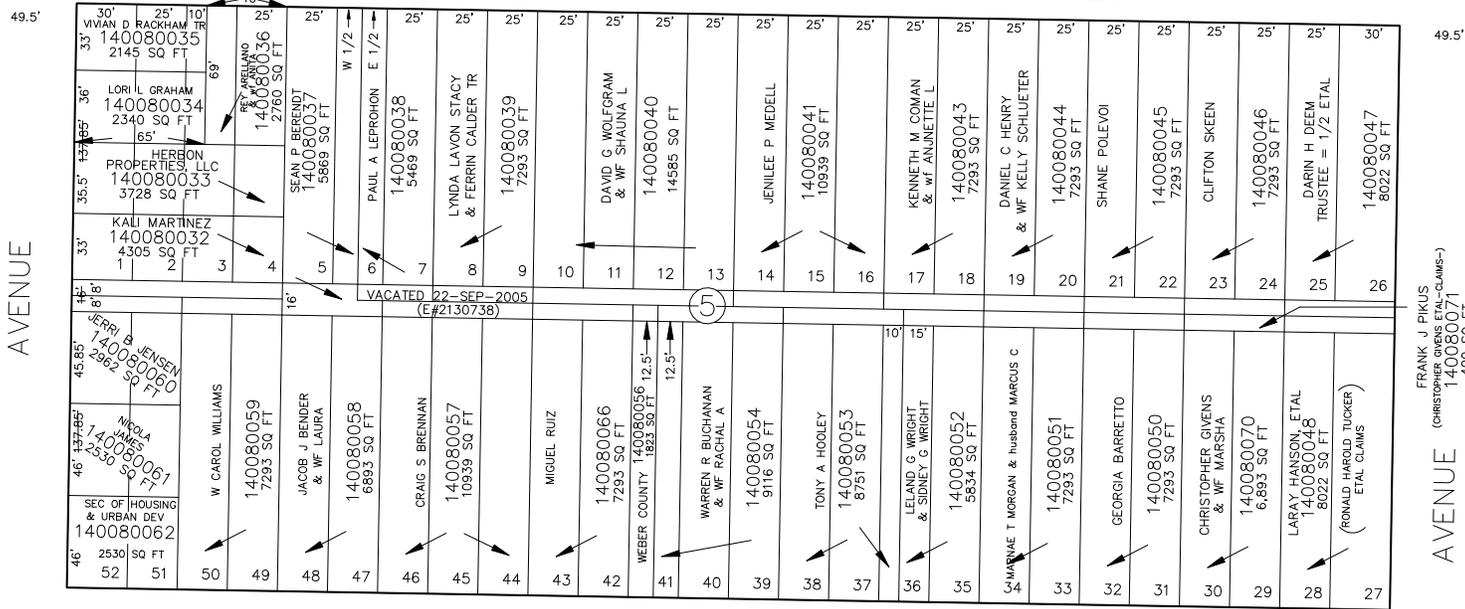

SEE BOOK 2, PAGE 39

AVENUE


FRANK J. PIKUS (CHRISTOPHER OWENS ETAL-CLAIMS-)  
140080071  
400 SQ FT

AVENUE

S 89°02' E

OAK STREET

STREET

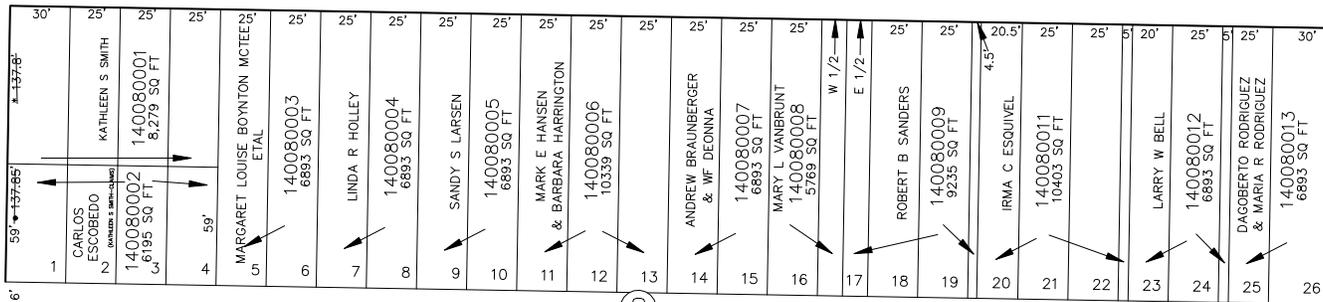

N 0°58' E

JACKSON


N 0°58' E

SEE PAGE 9

08

22ND STREET

STREET

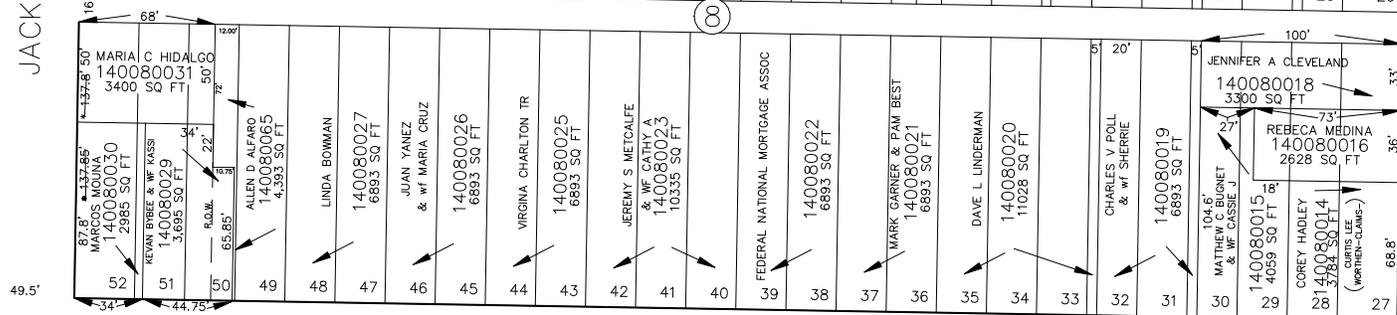

S 89°02' E

- OGDEN CITY ENG. DEPT. PLATS
- \* ORIG. DED. PLAT

SEE BOOK 2, PAGE 37

BM 4-94