

PART OF THE N.E. 1/4, SEC. 28, T.6N., R.1W., S.L.B. & M.

RUSHTON ADDITION

FOR COMPLETE ENG DATA SEE ORIGINAL DEDICATION PLAT IN BOOK 5, PAGE 18 OF RECORDS.

TAXING UNIT: 25


IN OGDEN CITY

SCALE 1" = 50'

SEE PAGE 7

21ST STREET


STREET

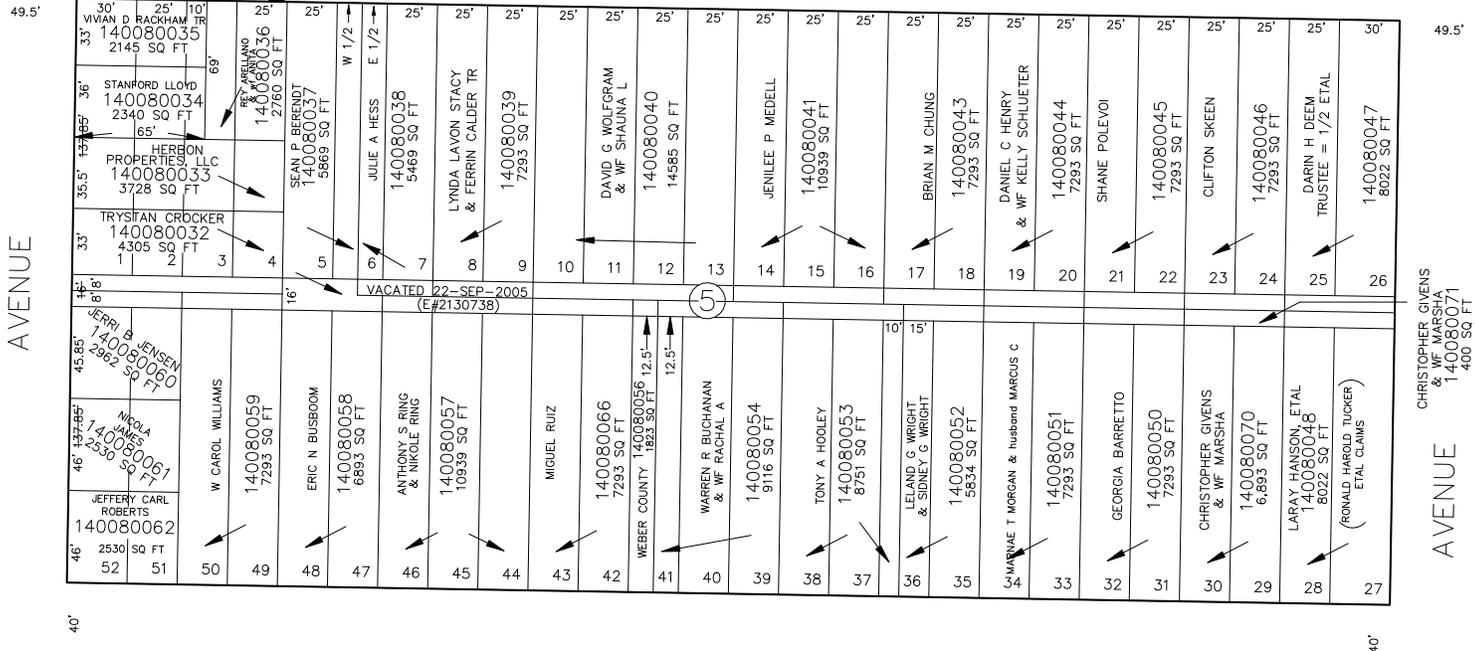

S 89°02' E

OAK STREET

STREET

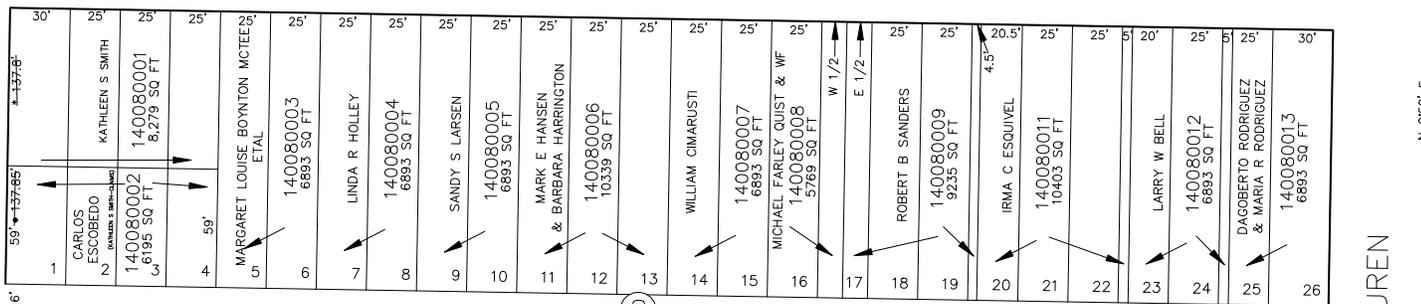


08

S 89°02' E

22ND STREET

STREET

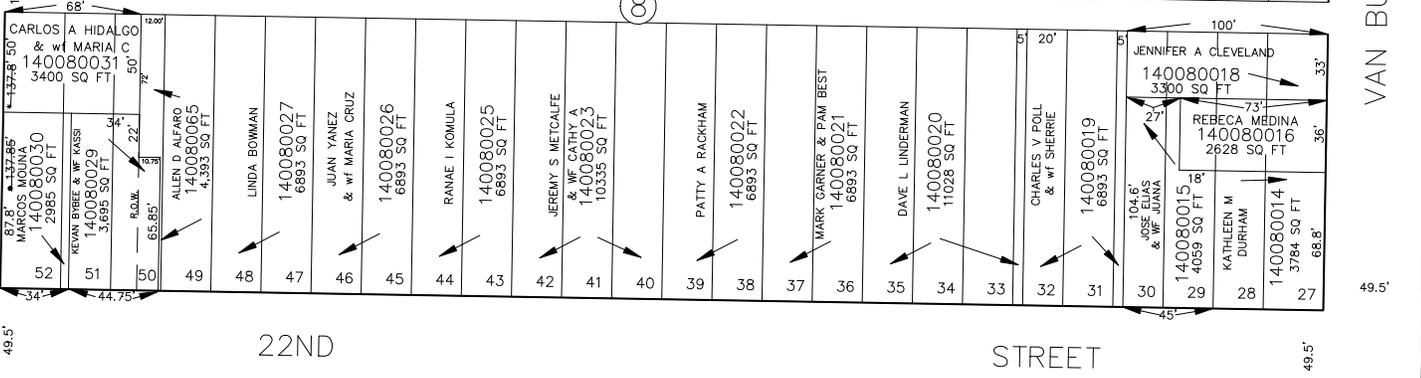

SEE BOOK 2, PAGE 39

N 0°58' E

JACKSON AVENUE

CHRISTOPHER GIVENS & WF MARSHA 140080071 400 SQ FT

CHRISTOPHER GIVENS & WF MARSHA 140080071 400 SQ FT

VAN BUREN AVENUE

N 0°58' E

SEE PAGE 9