

PART OF THE N.E. 1/4, SEC. 28, T.6N., R.1W., S.L.B. & M.

8

RUSHTON ADDITION

FOR COMPLETE ENG DATA SEE
ORIGINAL DEDICATION PLAT IN
BOOK 5, PAGE 18 OF RECORDS.

TAXING UNIT: 25


IN OGDEN CITY

SCALE 1" = 50'

SEE PAGE 7

STREET


21ST

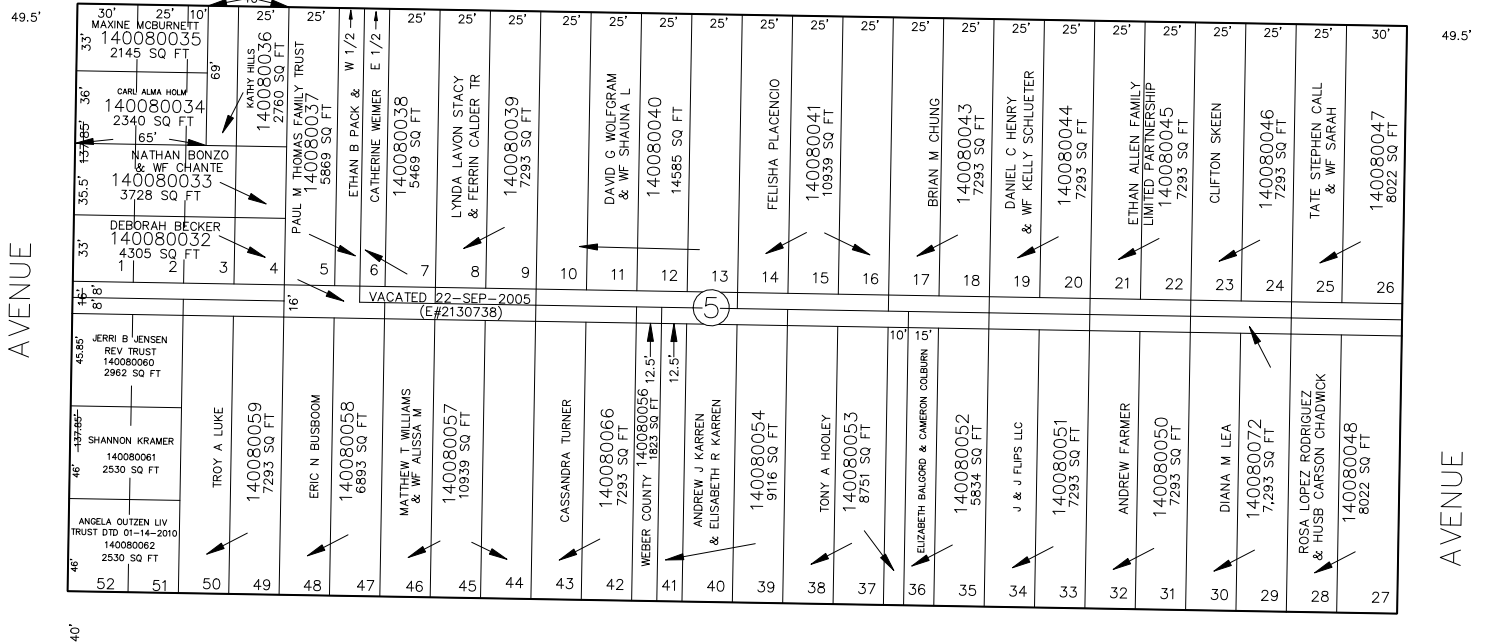

S 89°02' E

OAK

STREET

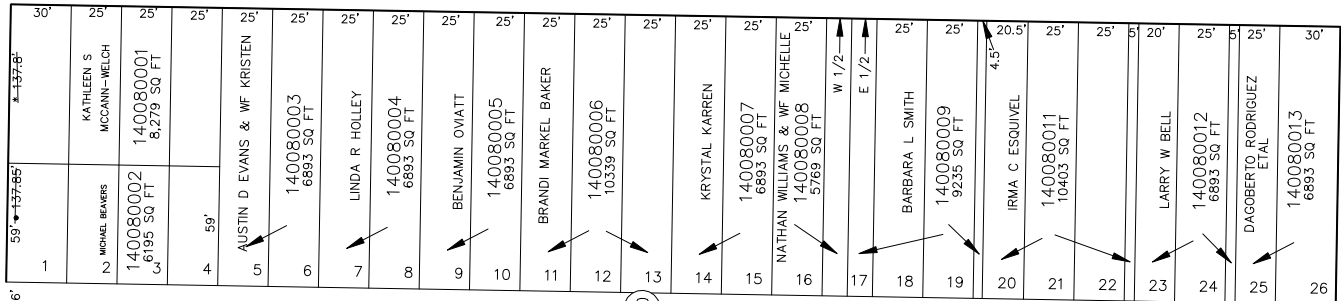

SEE BOOK 2, PAGE 37

22ND

SEE BOOK 2, PAGE 37

STREET

S 89°02' E

• OGDEN CITY ENG. DEPT. PLATS
* ORIG. DED. PLAT

FOR TAX PURPOSES ONLY

BM 4-94

SEE BOOK 2, PAGE 39

SEE PAGE 9