

PART OF N.W. 1/4 OF SEC. 27 & N.E. 1/4 OF SEC. 28, T.6 N., R.1 W., S.L.B.&M.

RUSHTON ADDITION

BLOCKS 6 & 7
IN OGDEN CITY


TAXING UNIT : 25

PREFIX : 14 - 009

SCALE 1"=50'

SEE PAGE 6
(CALVIN & CONNIE KEYES)
0007


STREET

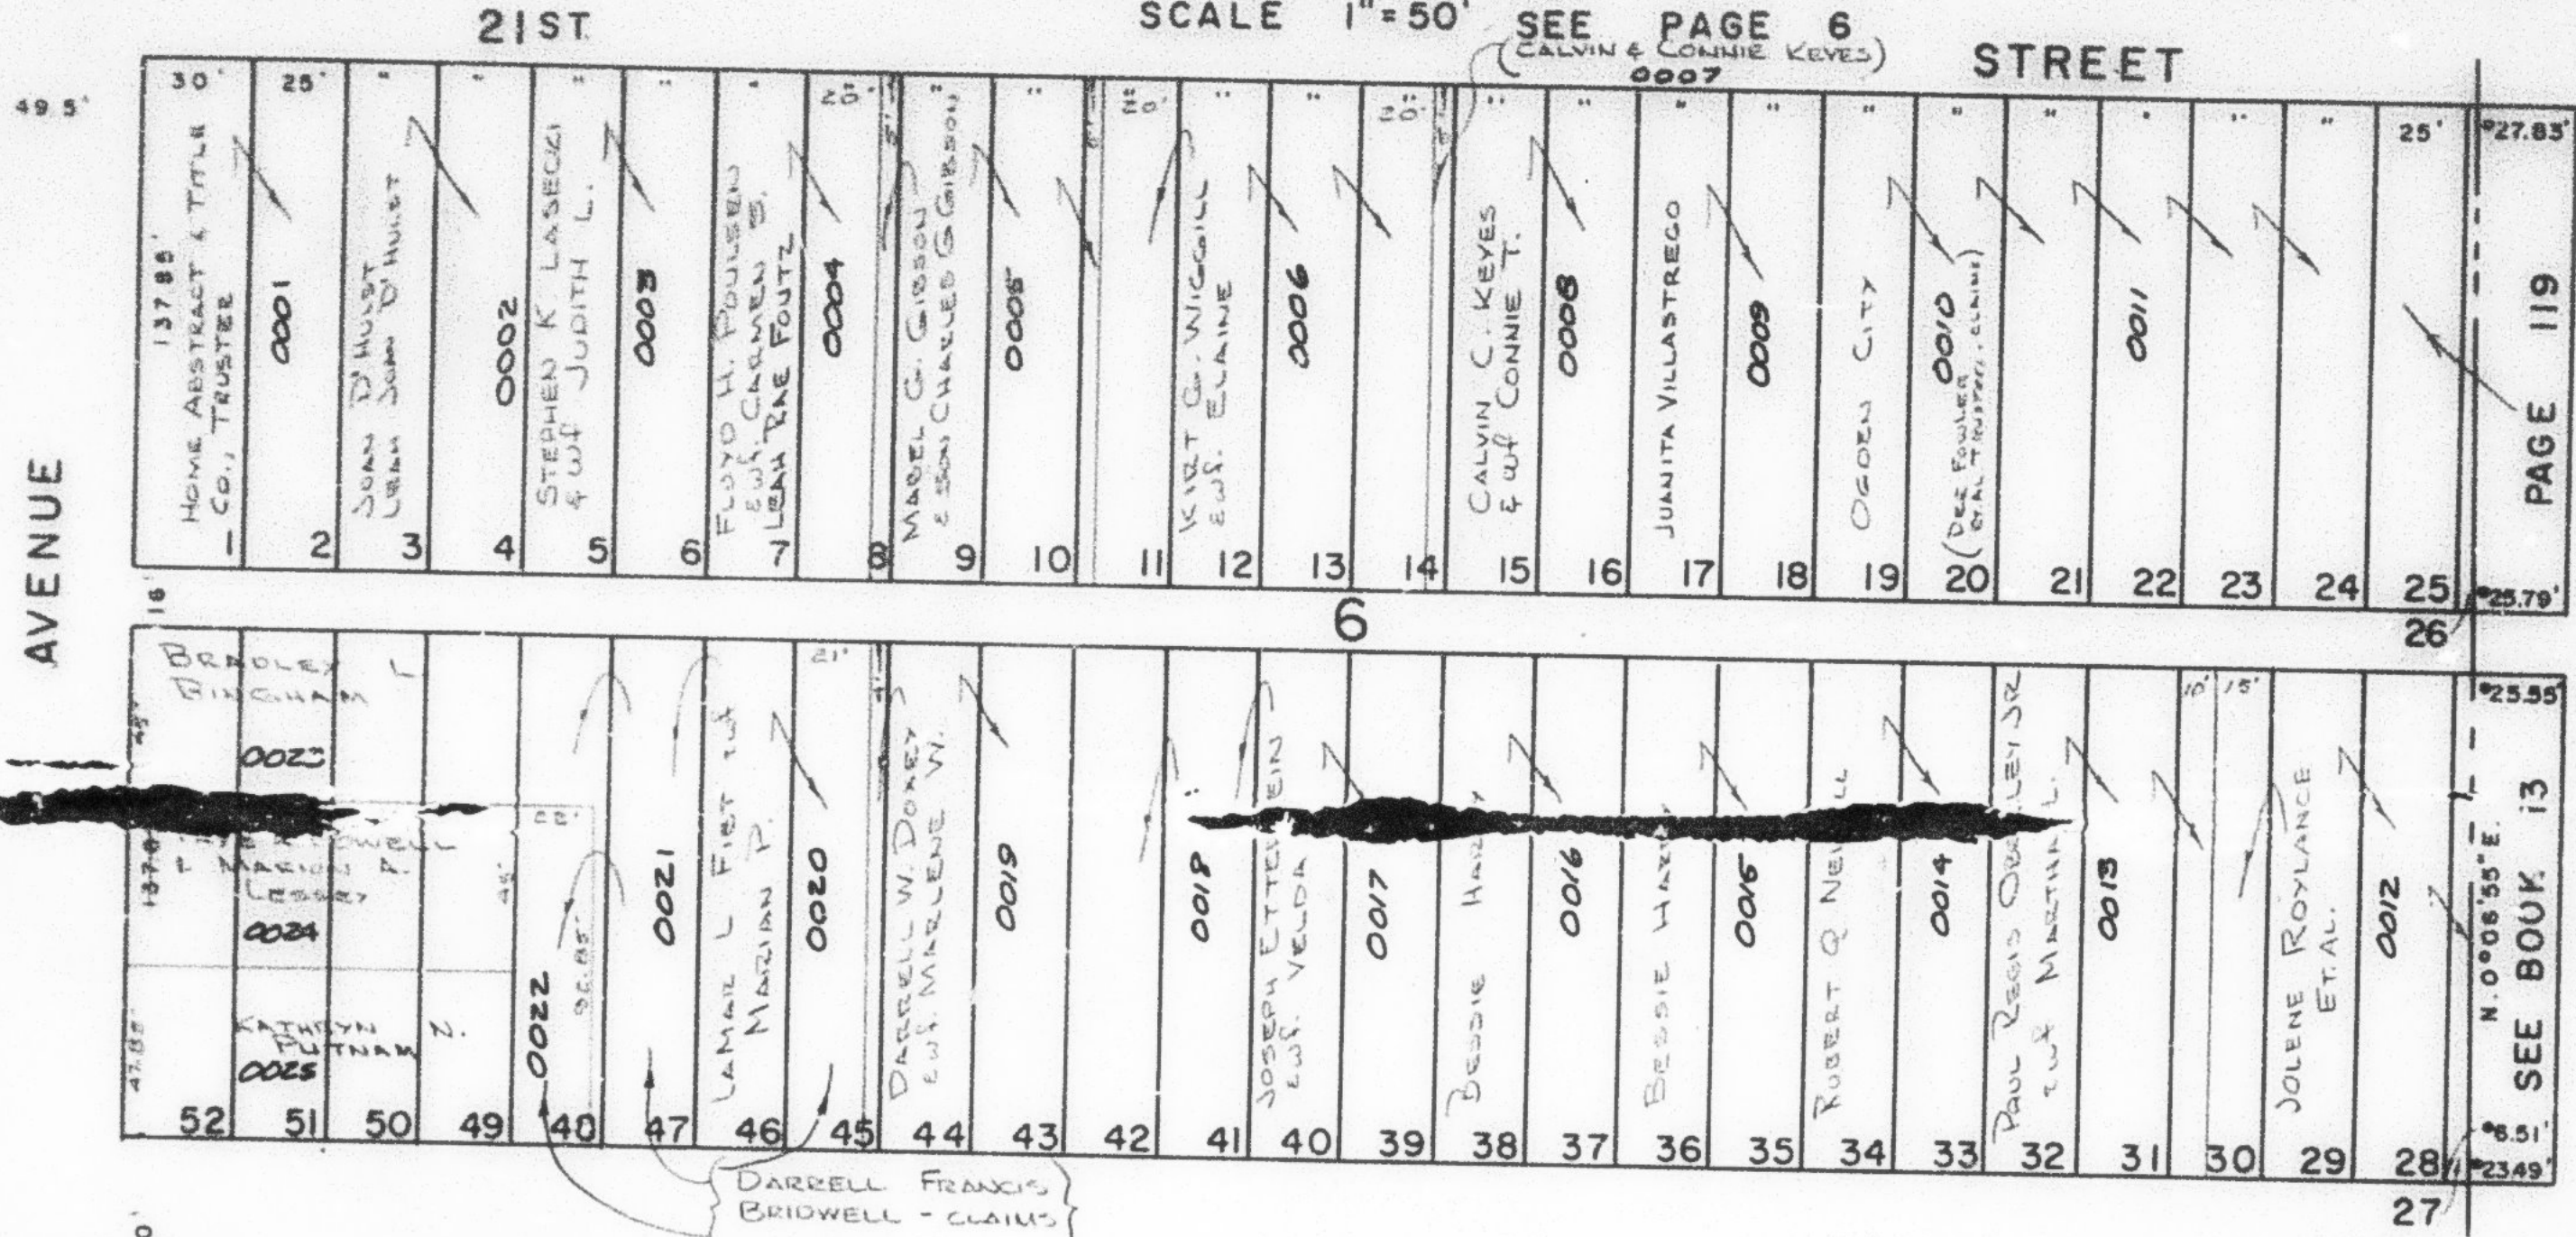

SEE PAGE 8

VAN BUREN

N.0°58'E

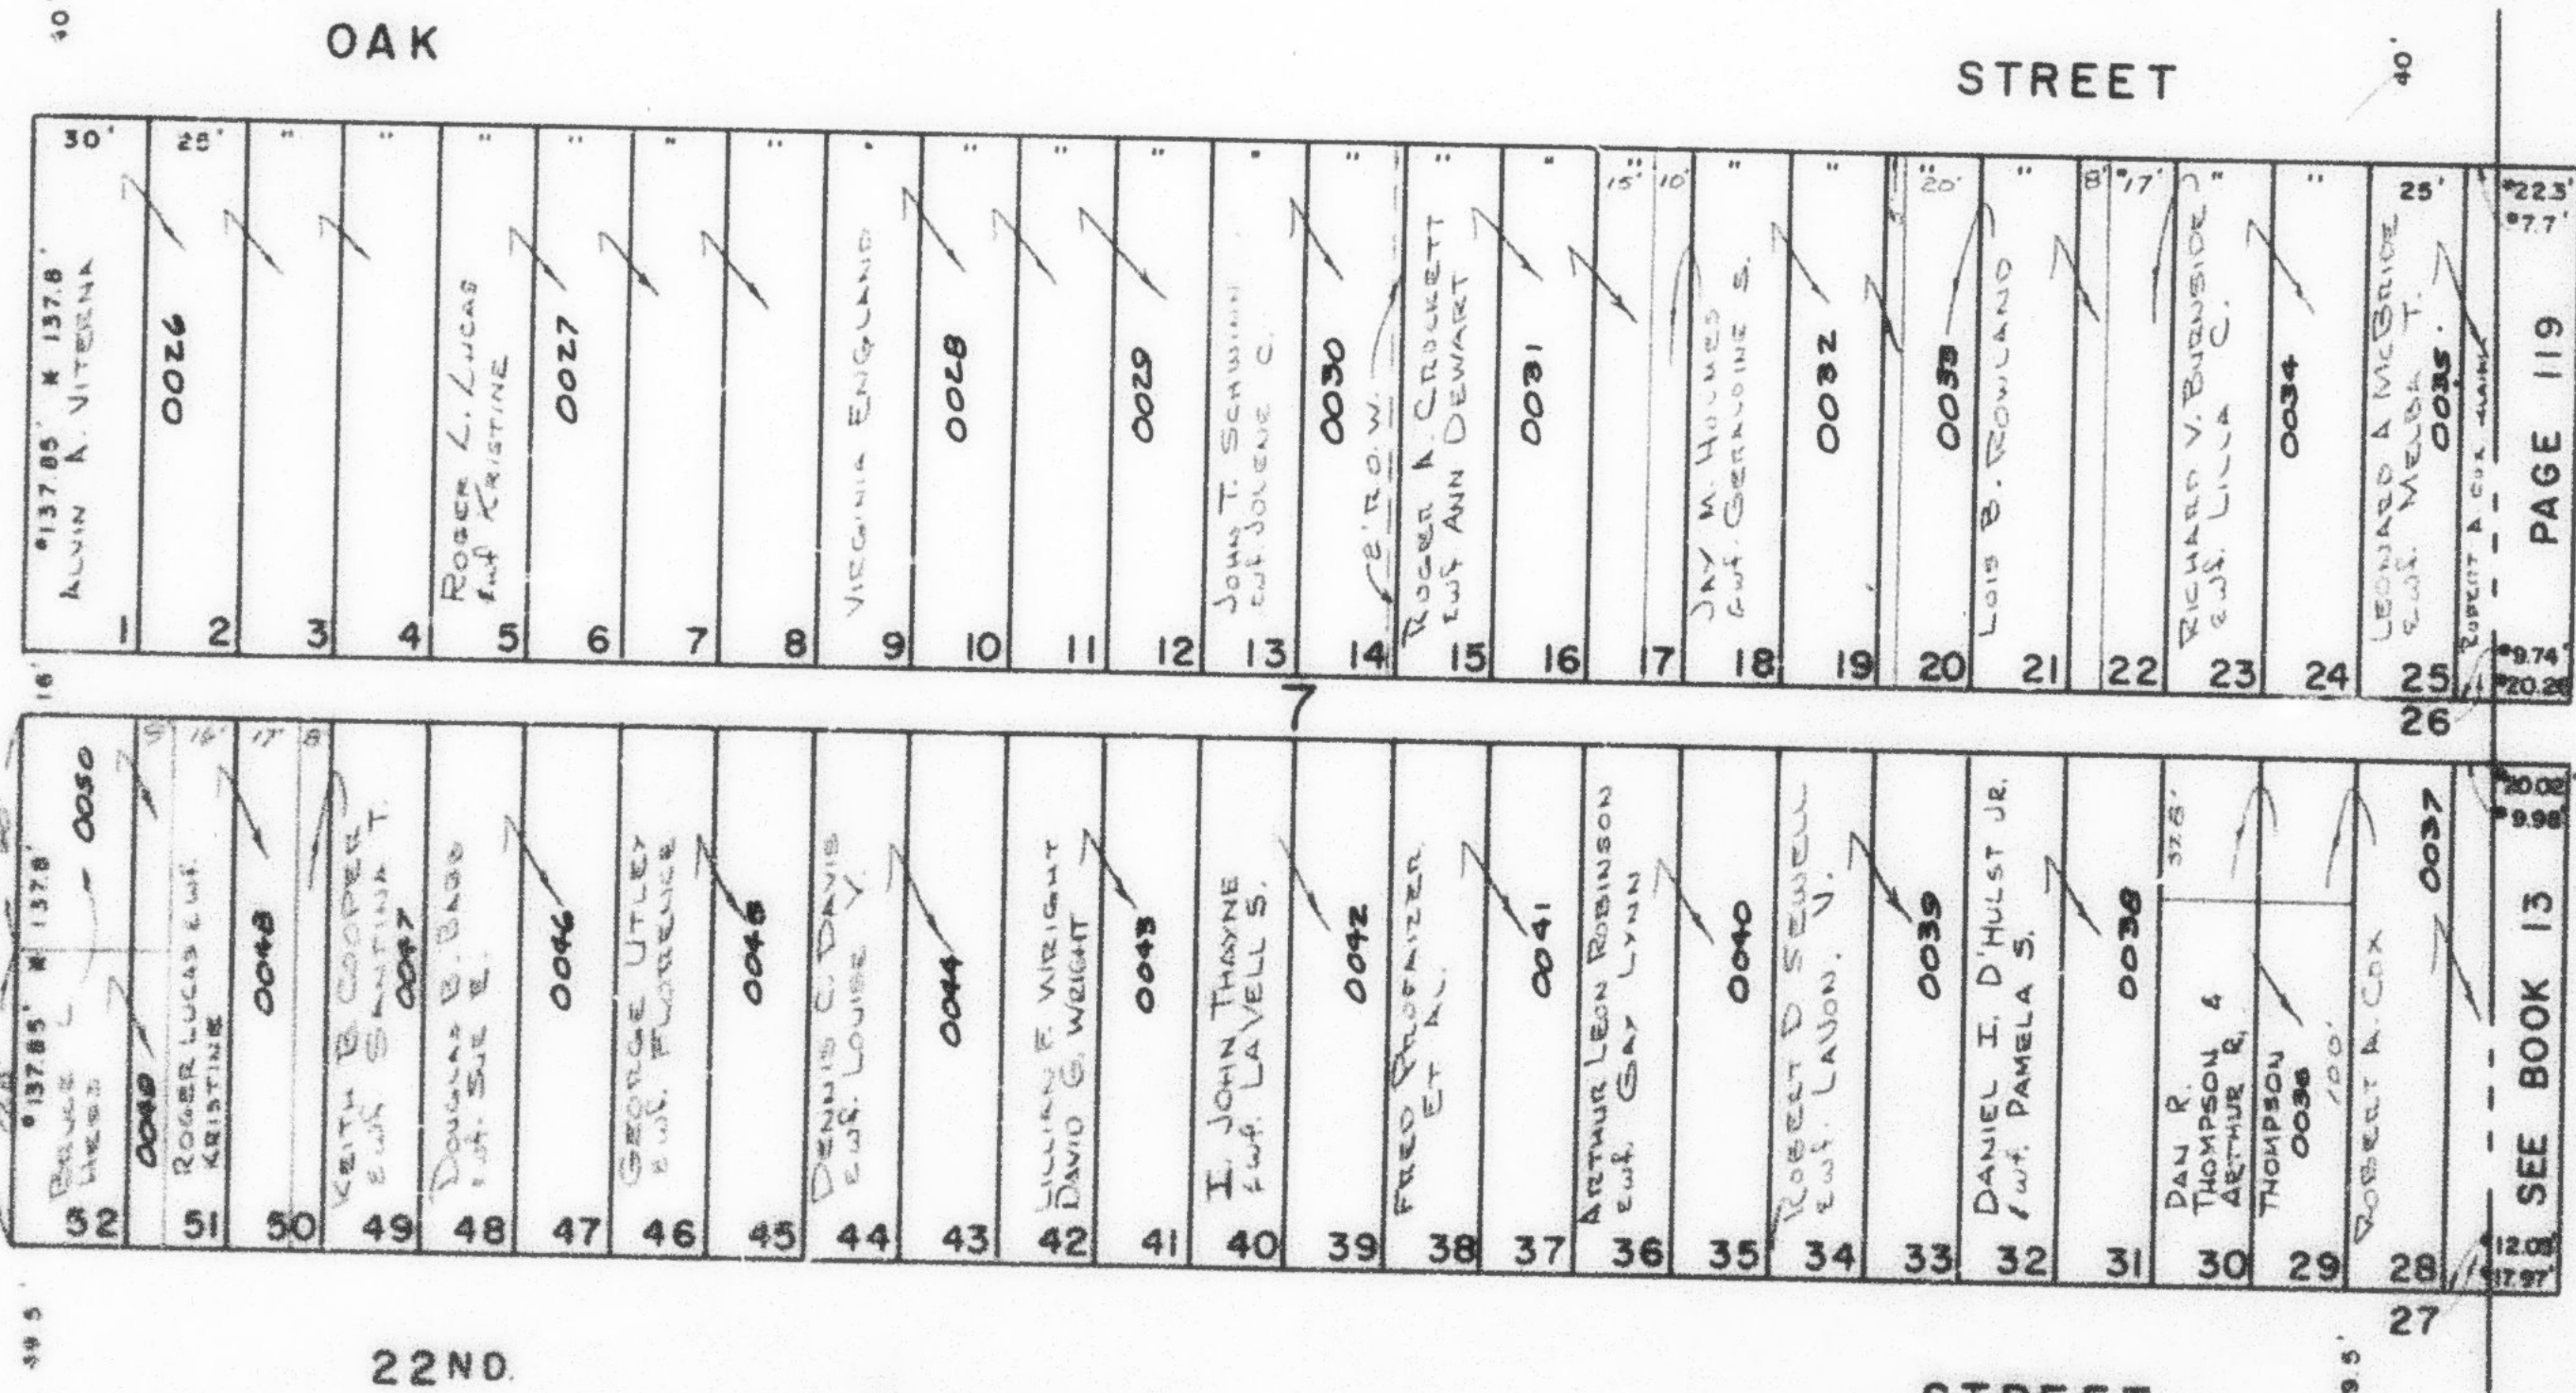

OAK

STREET

22ND.

STREET

HARRISON

BLVD.

N.0°58'E

* OGDEN CITY ENG. DEPT. PLATS
* ORIG. DEED. PLAT

SEE BOOK 2, PAGE 36

S.E. COR. N.E. 1/4 SEC. 28
W.F.J. 2-72

SEE BOOK 13, PAGE 119

PAGE 119

SEE BOOK 13

PAGE 119

SEE BOOK 13