

PART OF N.W. 1/4 OF SEC. 27 & N.E. 1/4 OF SEC. 28, T.6 N., R.1 W., S.L.B.&M.

RUSHTON ADDITION

BLOCKS 6 & 7
IN OGDEN CITY


TAXING UNIT : 25

PREFIX : 14 - 009

SCALE 1"=50'

SEE PAGE 6
(CALVIN & CONNIE KEVES)

STREET

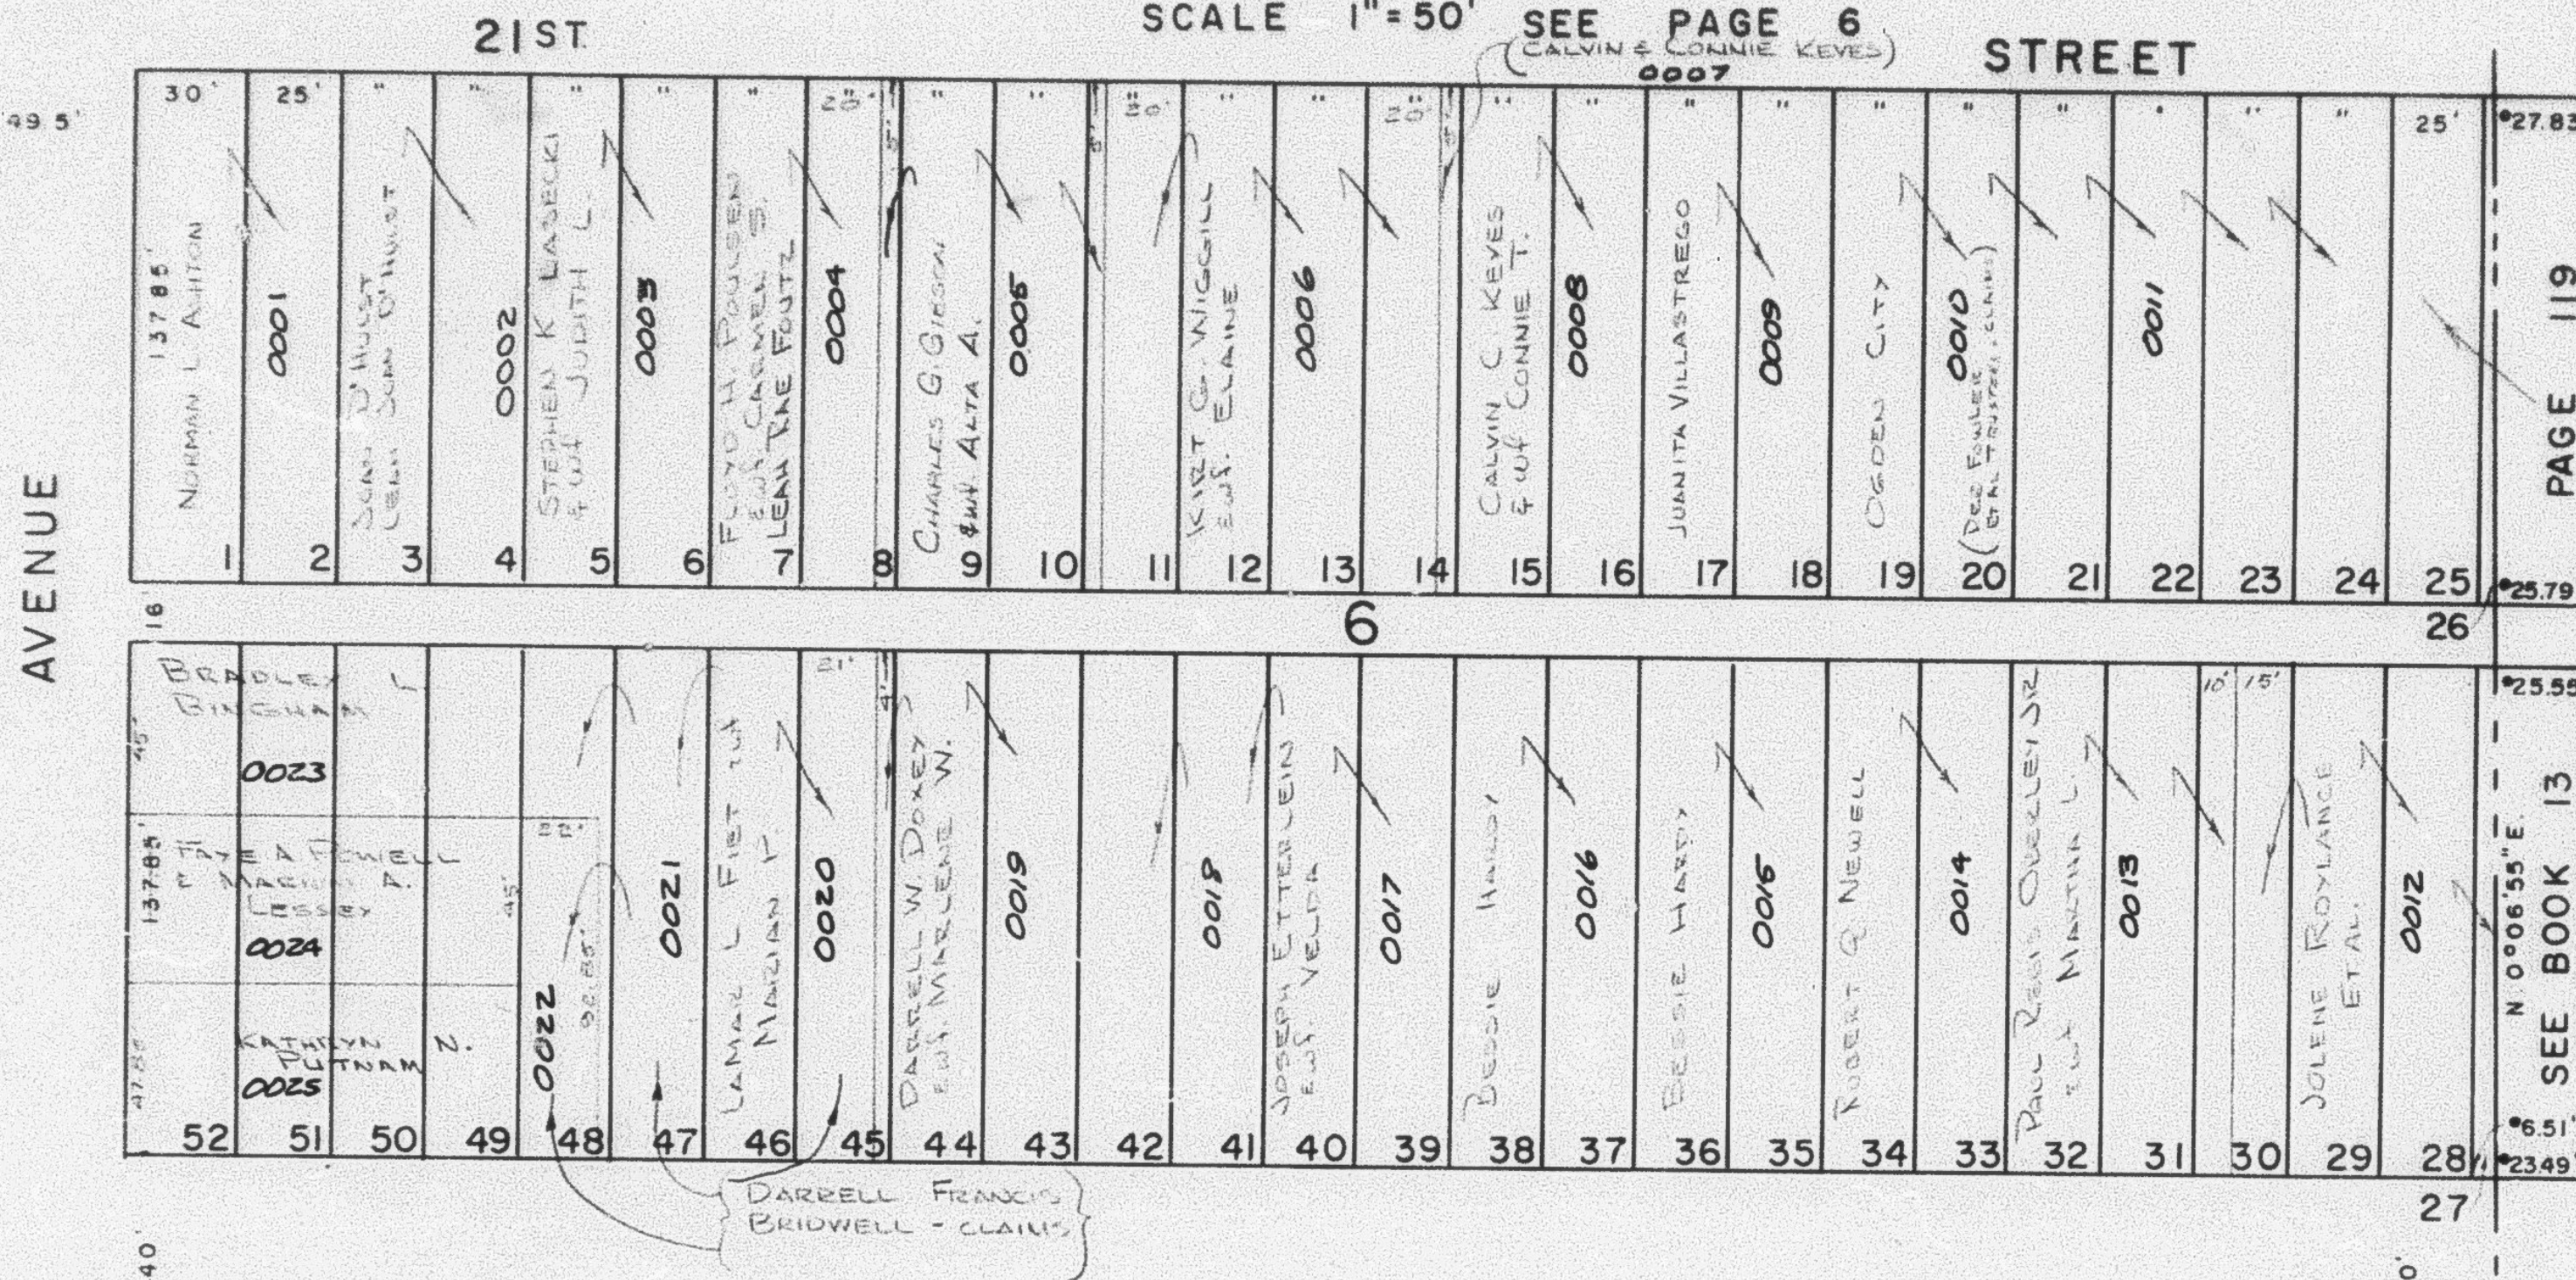


BLVD.

N 0°58' E

OAK

STREET

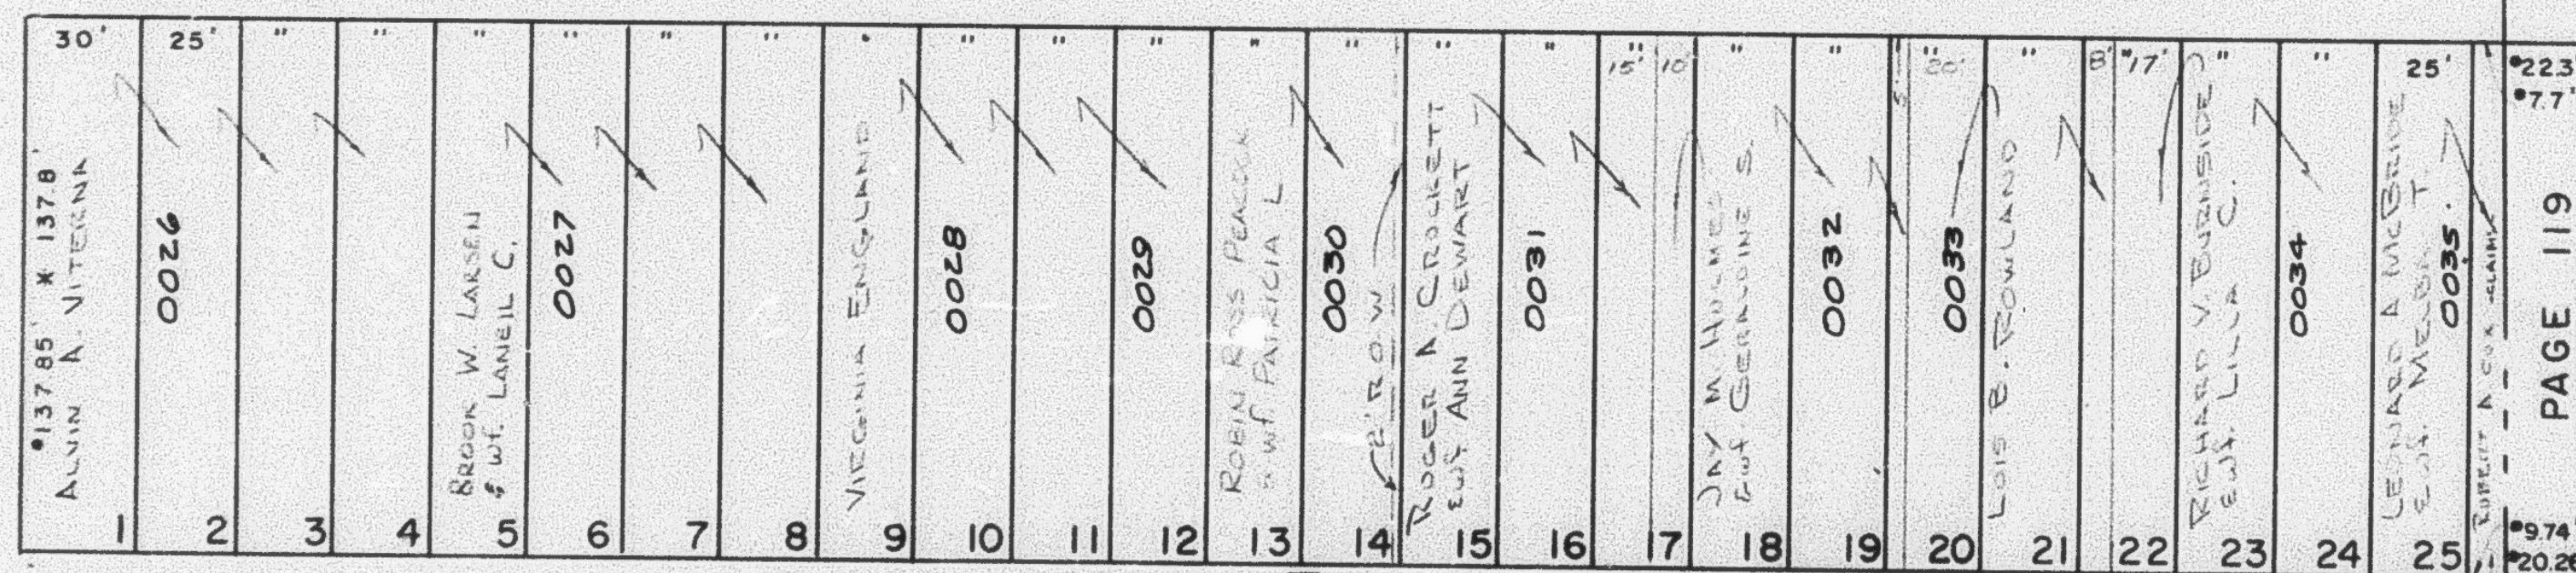


HARRISON

SEE BOOK 13, PAGE 119

VAN BUREN

N 0°58' E

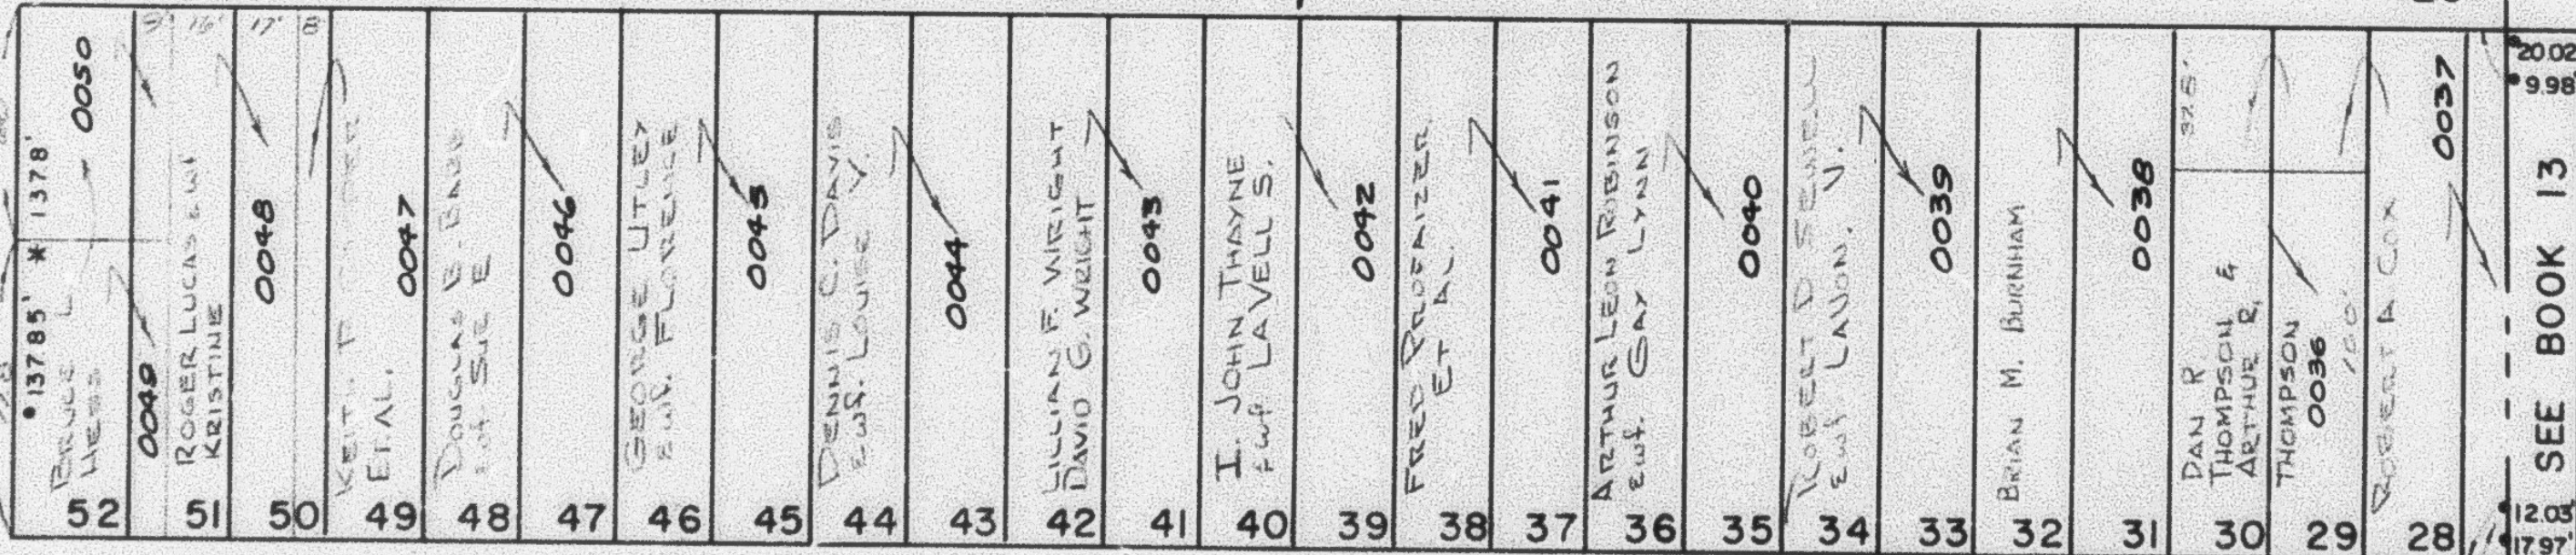

22ND.

STREET

S. 89°02' E.

* OGDEN CITY ENG. DEPT. PLATS
* ORIG. DED. PLAT

SEE BOOK 2, PAGE 36

S.E. COR. N.E. 1/4
SEC. 28

S. 89°22' E.
W.F.J. 2-72