

PART OF THE N.W 1/4 & THE N.E. 1/4, SEC. 28, T.6N., R.1W., S.L.B. & M.

RUSHTON ADDITION

BLOCKS 6 & 7

FOR COMPLETE ENG DATA SEE ORIGINAL DEDICATION PLAT IN BOOK 5, PAGE 18 OF RECORDS.

TAXING UNIT: 25

21ST

SEE PAGE 6


IN OGDEN CITY

CALVIN & CONNIE KEYES

SCALE 1" = 50'

(140090007)
(685 SQ FT)


STREET

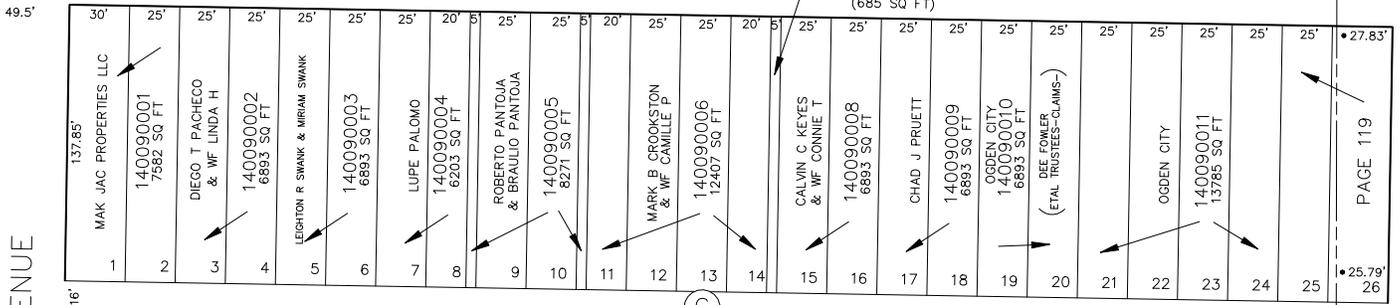

AVENUE

BLVD.


SEE PAGE 8

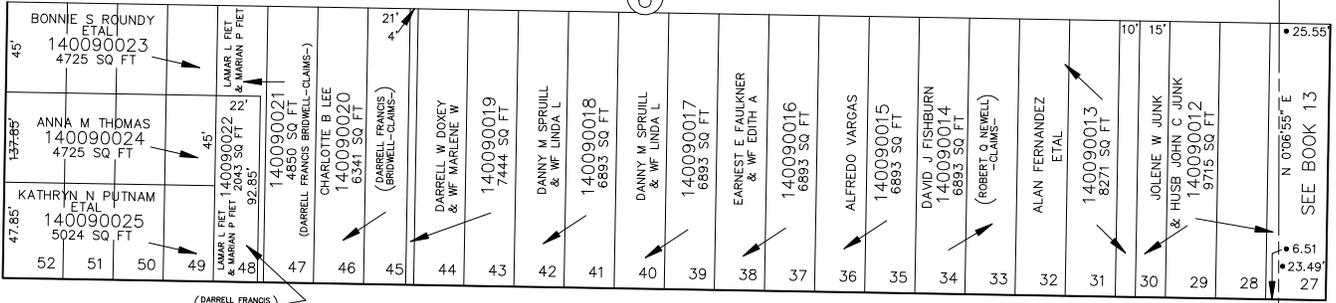

N 0'58" E

OAK


STREET

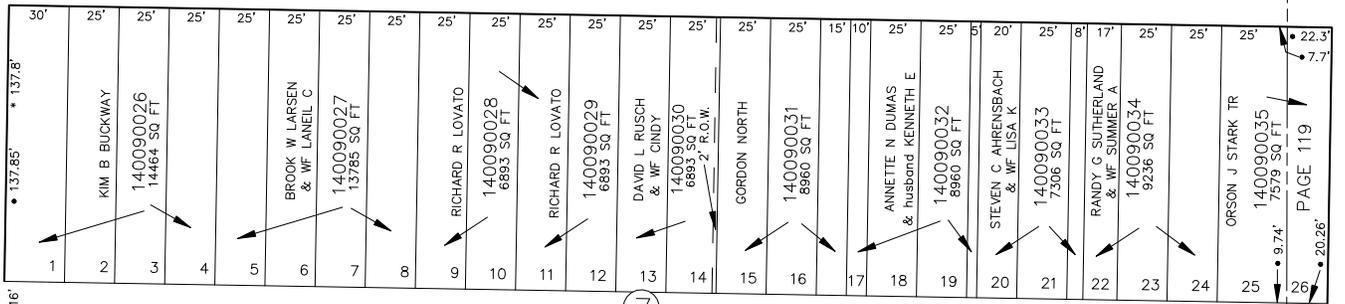

VAN BUREN

HARRISON

SEE BOOK 13, PAGE 119

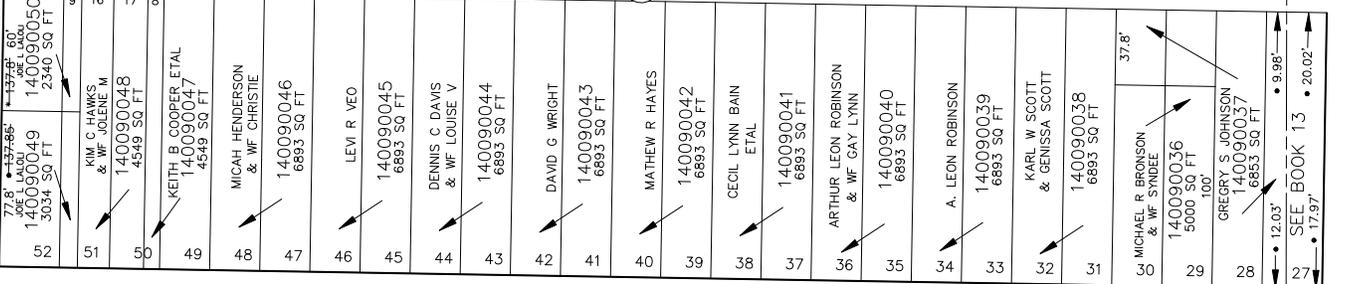

N 0'58" E

22ND

STREET

