

PART OF THE N.W 1/4 & THE N.E. 1/4, SEC. 28, T.6N., R.1W., S.L.B. & M.

RUSHTON ADDITION

BLOCKS 6 & 7

FOR COMPLETE ENG DATA SEE ORIGINAL DEDICATION PLAT IN BOOK 5, PAGE 18 OF RECORDS.

TAXING UNIT: 25



21ST

SEE PAGE 6

IN OGDEN CITY SCALE 1" = 50'

CALVIN & CONNIE KEYES (140090007) (685 SQ FT)

STREET

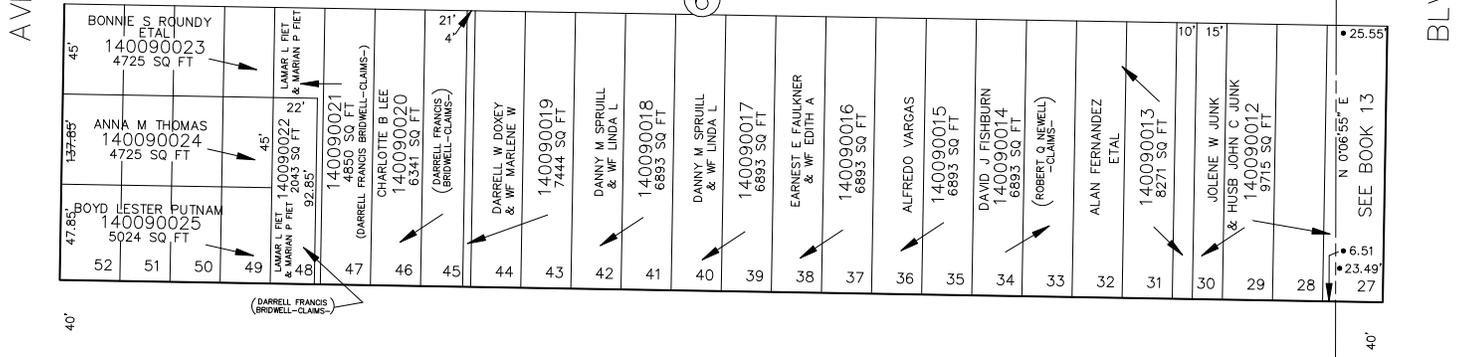
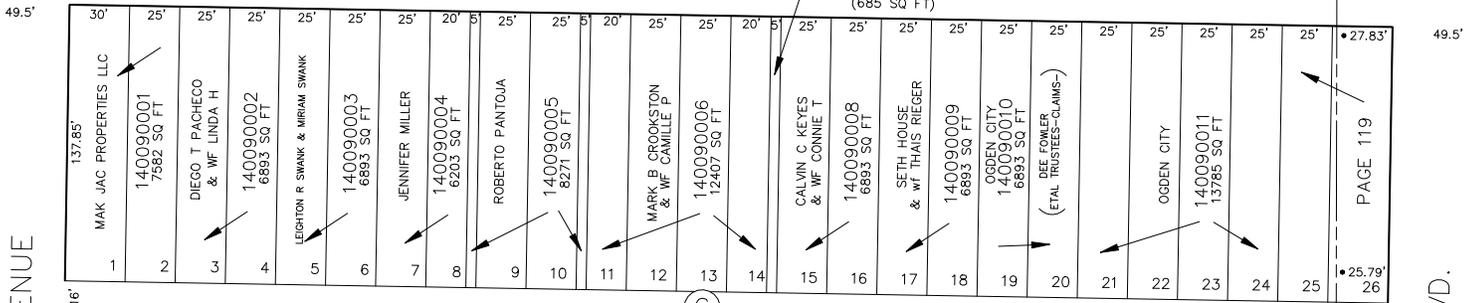


SEE PAGE 8

BLVD.

OAK

STREET

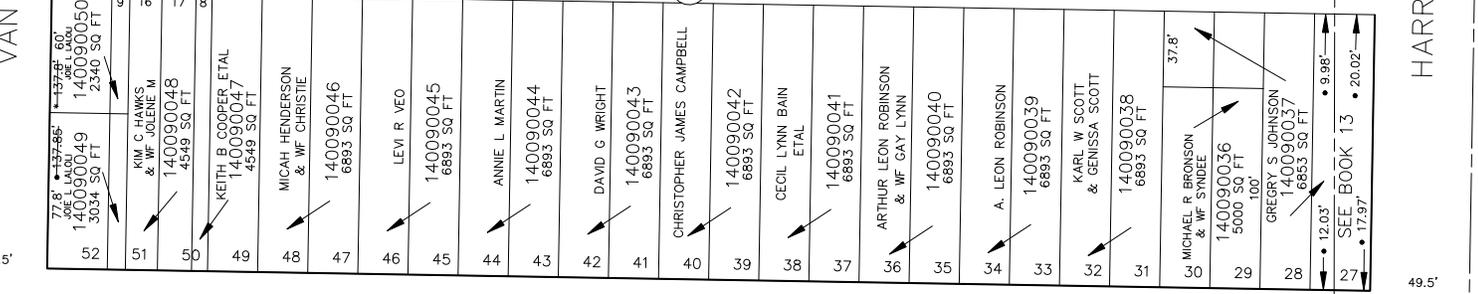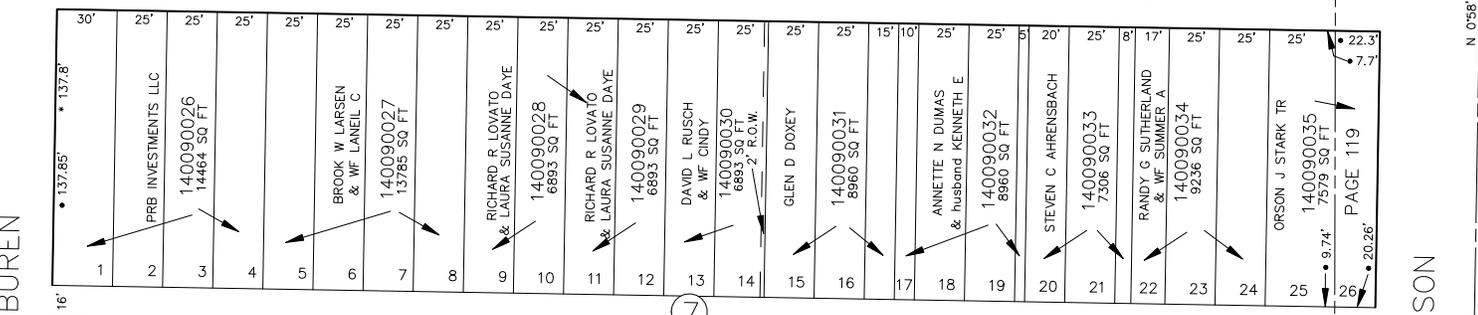

22ND

STREET

SEE PAGE 13

HARRISON

14

OGDEN CITY ENG. DEPT. PLATS, ORIG. DED. PLAT

SEE BOOK 2, PAGE 36

S 89°22' E, BM 4-94