

PART OF THE N.W 1/4 & THE N.E. 1/4, SEC. 28, T.6N., R.1W., S.L.B. & M.

RUSHTON ADDITION

BLOCKS 6 & 7

FOR COMPLETE ENG DATA SEE ORIGINAL DEDICATION PLAT IN BOOK 5, PAGE 18 OF RECORDS.

TAXING UNIT: 25


21ST

SEE PAGE 6

IN OGDEN CITY SCALE 1" = 50'

CALVIN & CONNIE KEYES (140090007) (685 SQ FT)


STREET

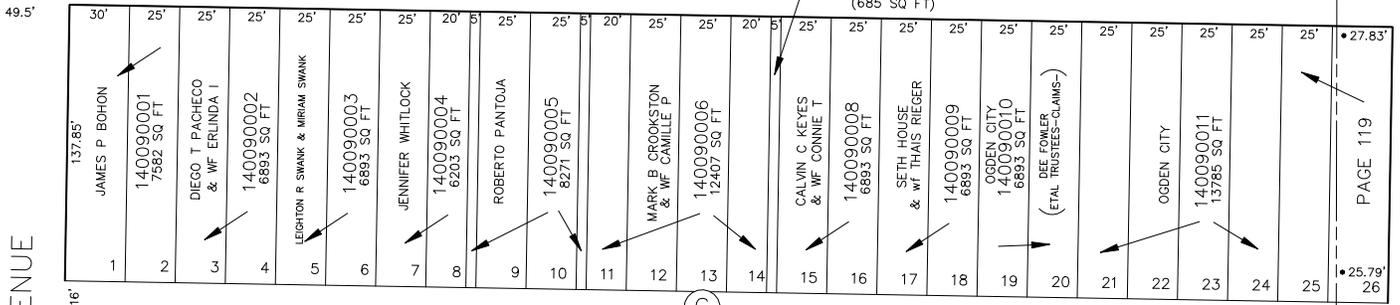

AVENUE

BLVD.

SEE PAGE 8

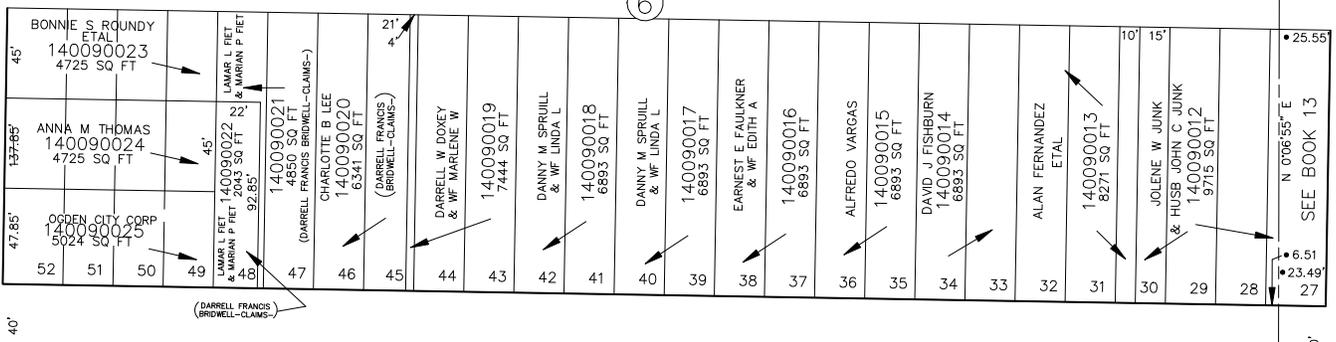


OAK

STREET

N 0'58" E


N 0'58" E

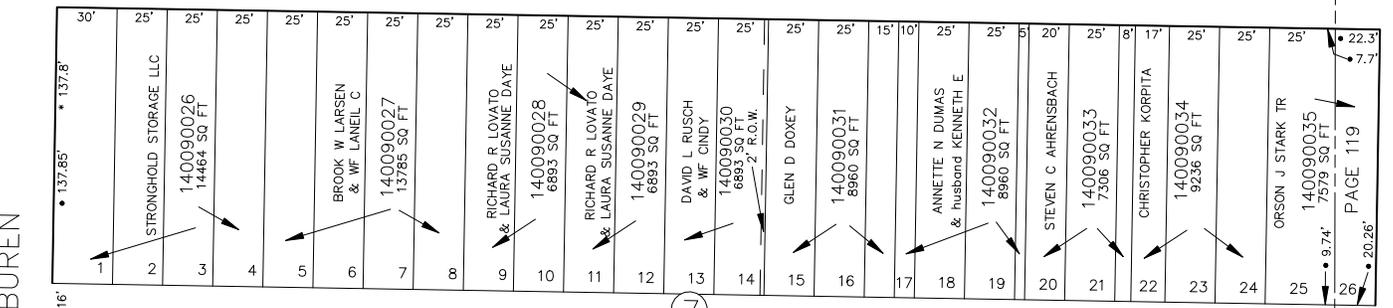

VAN BUREN

HARRISON

SEE BOOK 13, PAGE 119

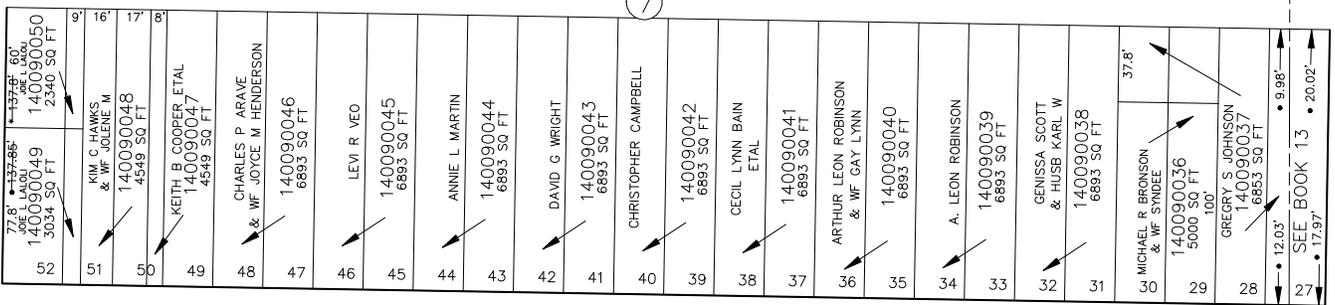

22ND

STREET

49.5'

49.5'