

PART OF THE N.W 1/4 & THE N.E. 1/4, SEC. 28, T.6N., R.1W., S.L.B. & M.

RUSHTON ADDITION

BLOCKS 6 & 7

FOR COMPLETE ENG DATA SEE ORIGINAL DEDICATION PLAT IN BOOK 5, PAGE 18 OF RECORDS.

TAXING UNIT: 25

21ST


SEE PAGE 6

IN OGDEN CITY

SCALE 1" = 50'

CALVIN & CONNIE KEYES (140090007) (685 SQ FT)

STREET

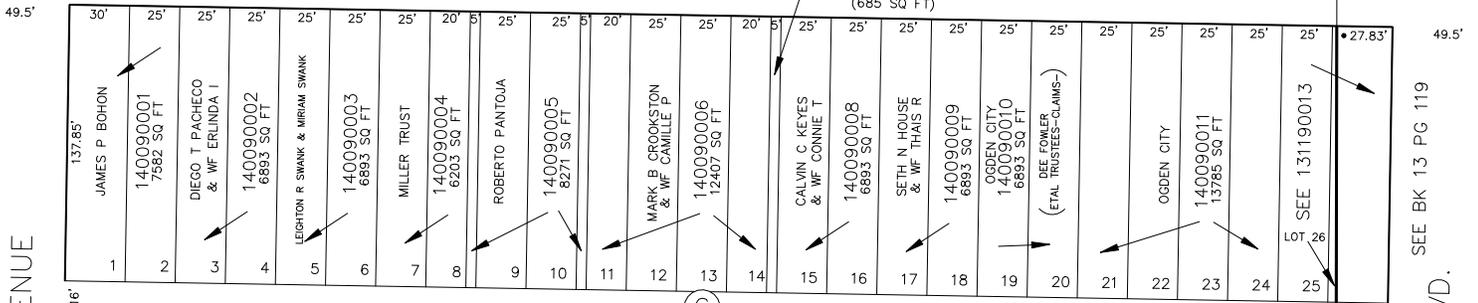


SEE BK 13 PG 119

BLVD.

SEE BK 13 PG 119

SEE PAGE 8

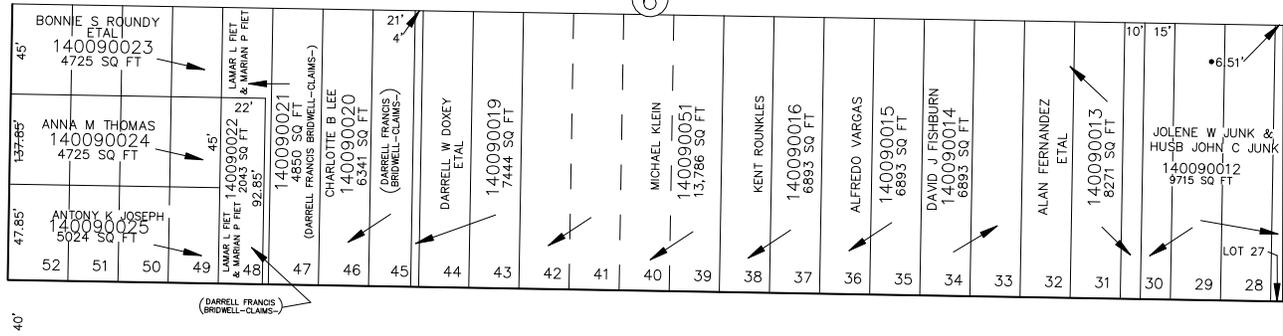


SEE 131190014

40'

S 89'02' E

OAK


STREET

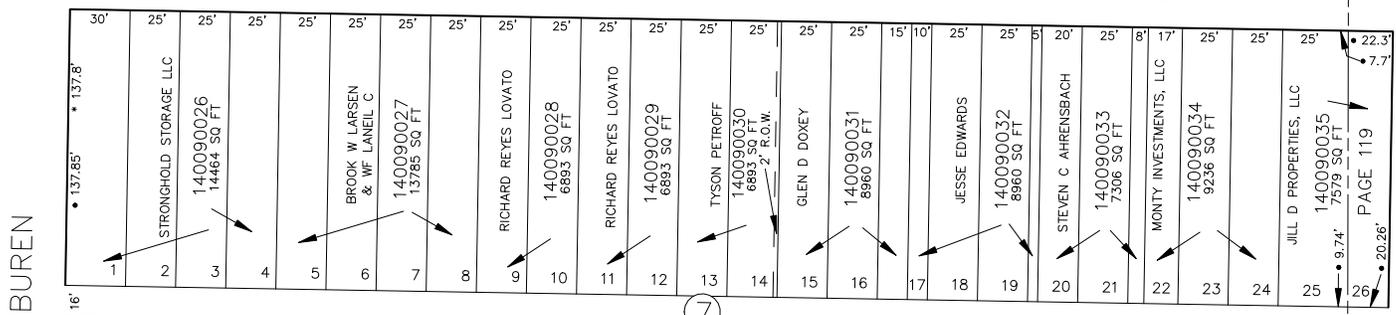

SEE BOOK 13, PAGE 119

HARRISON

VAN BUREN

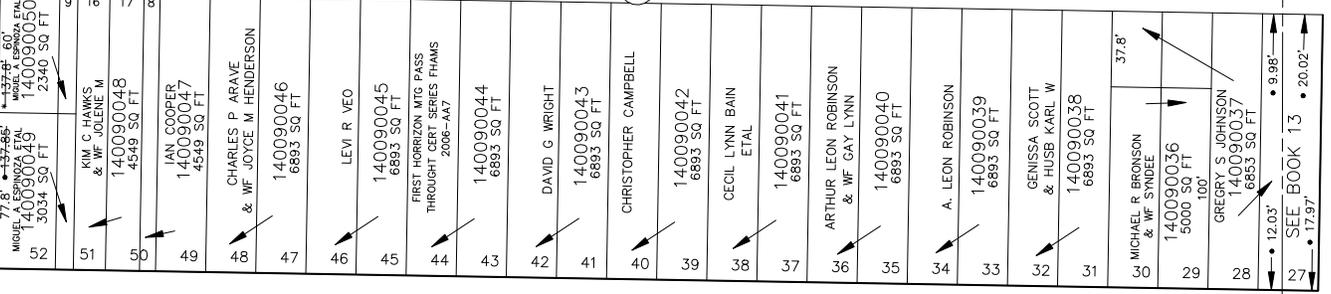

SEE BOOK 13

22ND

STREET

OGDEN CITY ENG. DEPT. PLATS
ORIG. DED. PLAT

SEE BOOK 2, PAGE 36

S 89'22' E
BM 4-94