

PART OF THE N.W 1/4 & THE N.E. 1/4, SEC. 28, T.6N., R.1W., S.L.B. & M.

RUSHTON ADDITION

BLOCKS 6 & 7

FOR COMPLETE ENG DATA SEE ORIGINAL DEDICATION PLAT IN BOOK 5, PAGE 18 OF RECORDS.



TAXING UNIT: 25

21ST



SEE PAGE 6

IN OGDEN CITY CALVIN & CONNIE KEYES (140090007) (685 SQ FT)

STREET

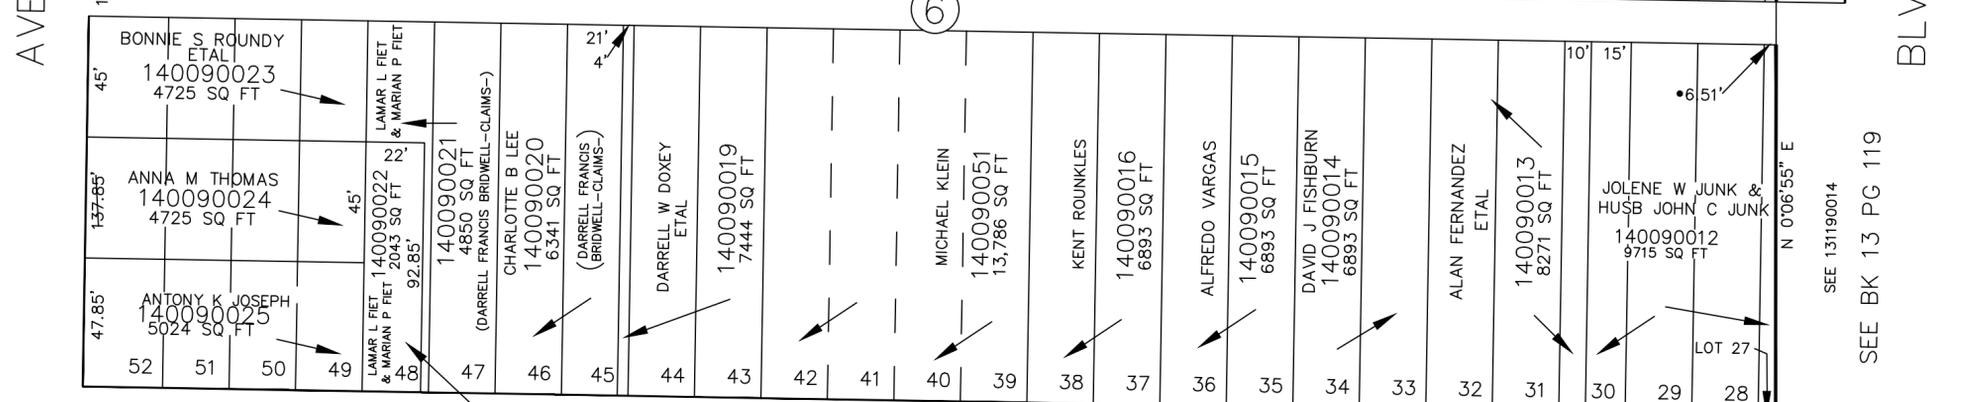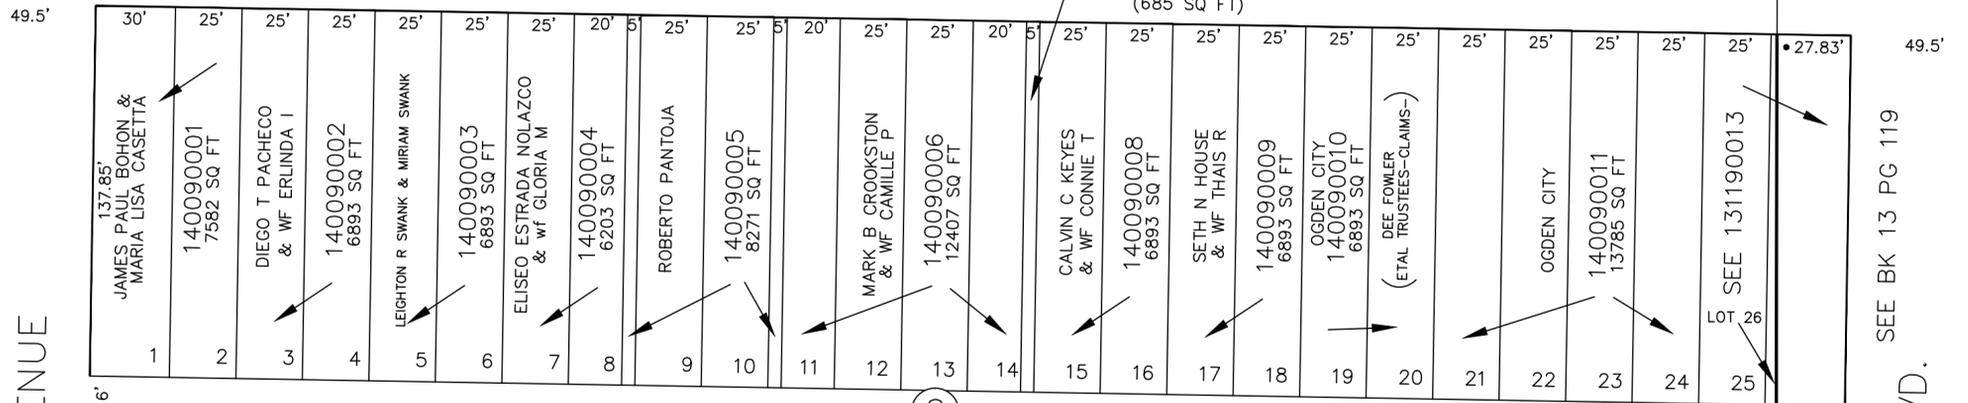

SEE BK 13 PG 119

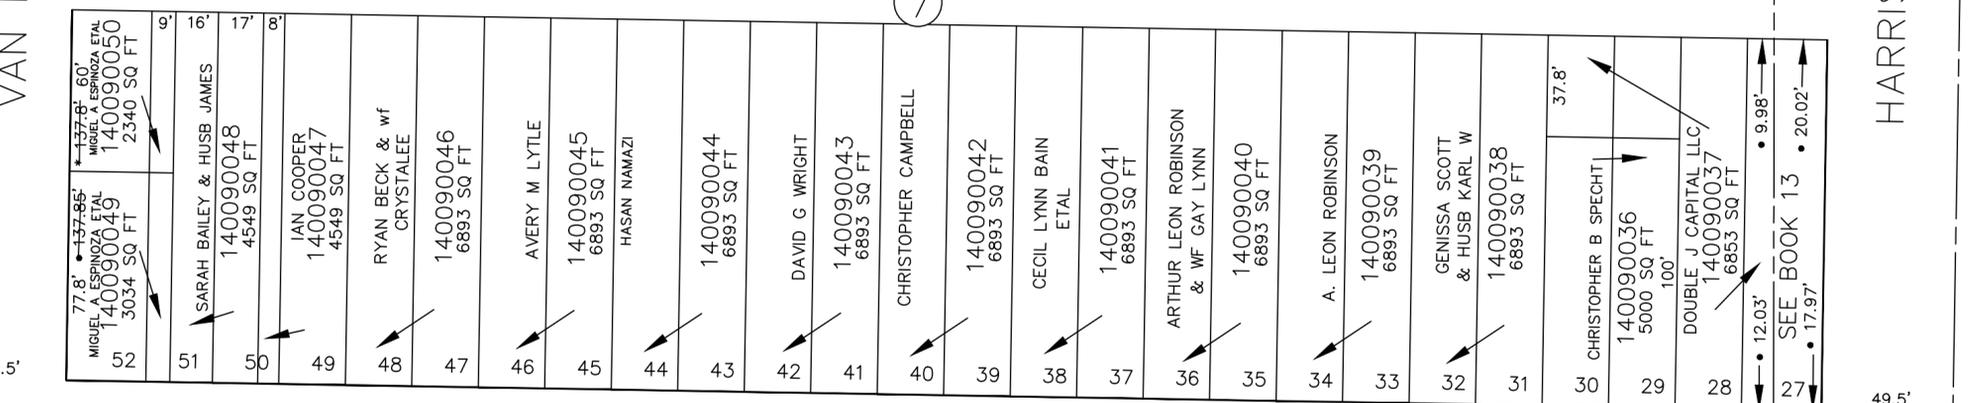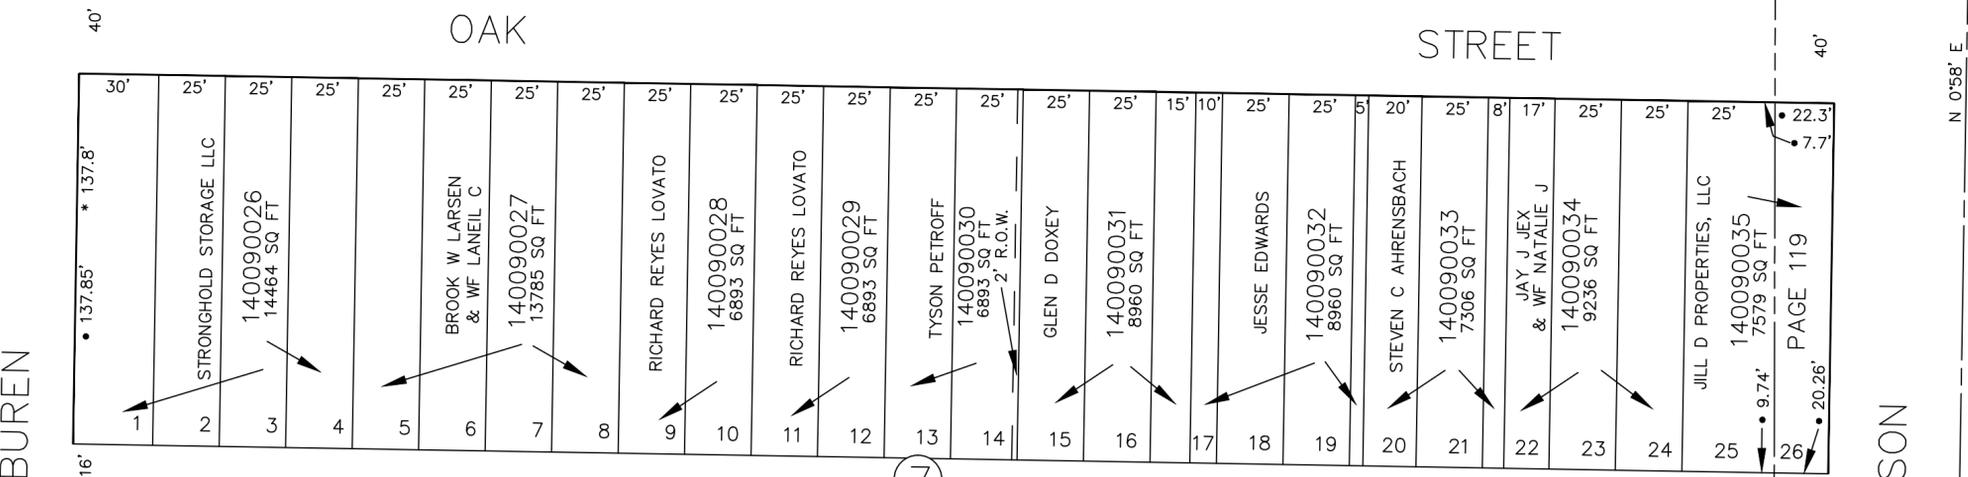

SEE BK 13, PAGE 119

SEE BK 13, PAGE 119

SEE BK 13, PAGE 119



SEE PAGE 8

• OGDEN CITY ENG. DEPT. PLATS
* ORIG. DED. PLAT

SEE BOOK 2, PAGE 36