

PART OF THE N.W. 1/4 & THE N.E. 1/4, SEC. 28, T.6N., R.1W., S.L.B. & M.

RUSHTON ADDITION
BLOCKS 6 & 7

FOR COMPLETE ENG DATA SEE ORIGINAL DEDICATION PLAT IN BOOK 5, PAGE 18 OF RECORDS.





TAXING UNIT: 25

21ST

IN OGDEN CITY

CALVIN & CONNIE KEYES
SCALE 1" = 50' (140090007)
(685 SQ FT)

SEE PAGE 6 STREET

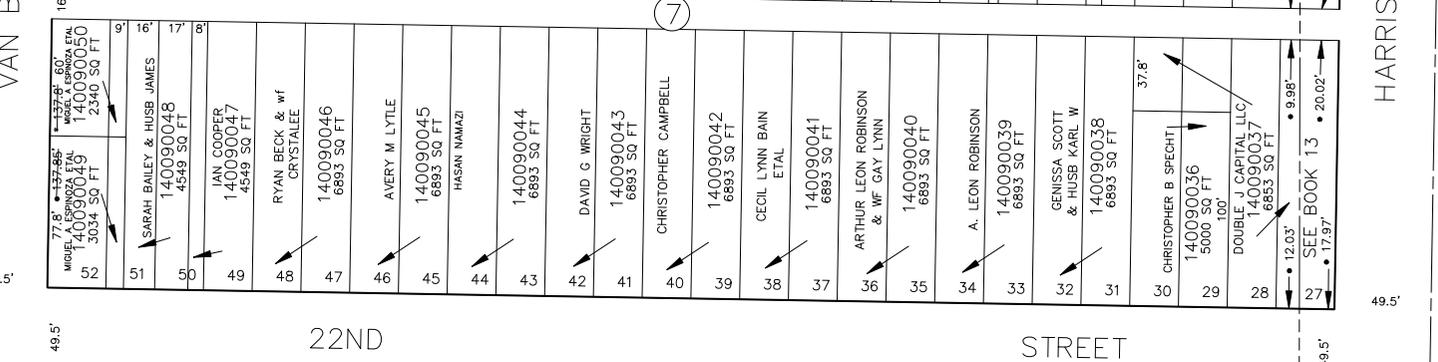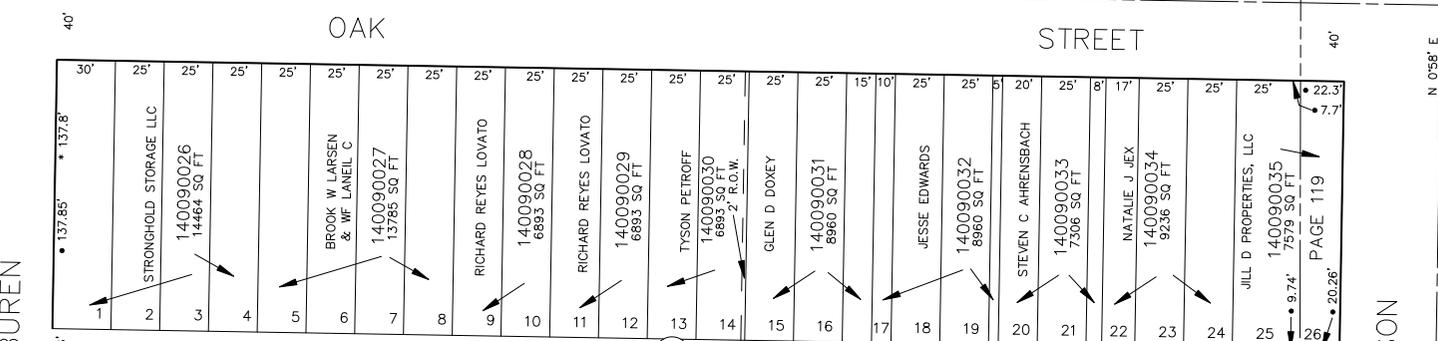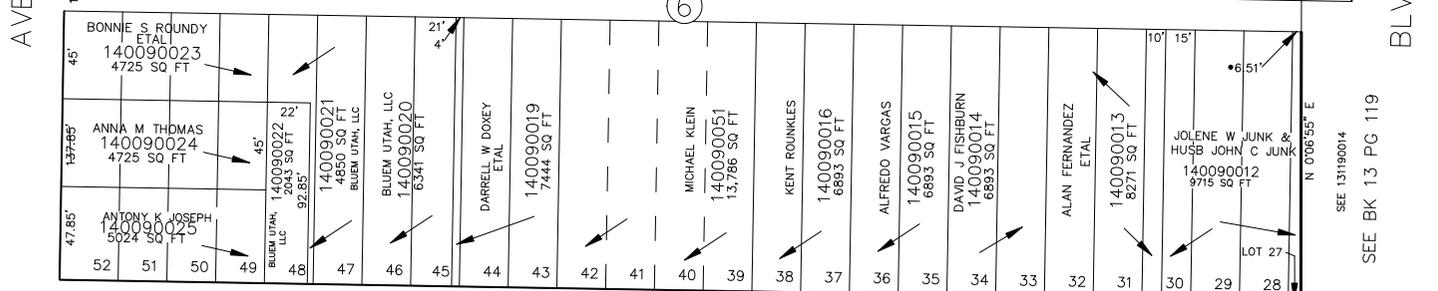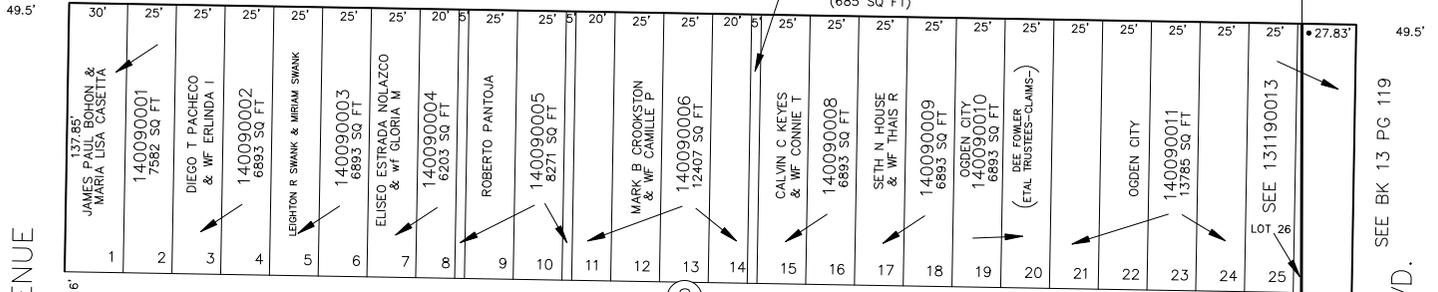

SEE PAGE 8

N 058' E

VAN BUREN AVENUE

14

OGDEN CITY ENG. DEPT. PLATS
ORIG. DED. PLAT

SEE BOOK 2, PAGE 36

S 89'22" E
BM 4-94

SEE BK 13 PG 119

SEE BK 13 PG 119

SEE BOOK 13, PAGE 119

HARRISON STREET

SEE BOOK 13

SEE BK 13 PG 119

SEE BK 13 PG 119

SEE BK 13 PG 119

SEE BK 13 PG 119