

PART OF THE N.W. 1/4 & THE N.E. 1/4, SEC. 28, T.6N., R.1W., S.L.B. & M.

RUSHTON ADDITION
BLOCKS 6 & 7

FOR COMPLETE ENG DATA SEE ORIGINAL DEDICATION PLAT IN BOOK 5, PAGE 18 OF RECORDS.





TAXING UNIT: 25

21ST

IN OGDEN CITY

CALVIN & CONNIE KEYES
SCALE 1" = 50' (140090007)
(685 SQ FT)

SEE PAGE 6 STREET

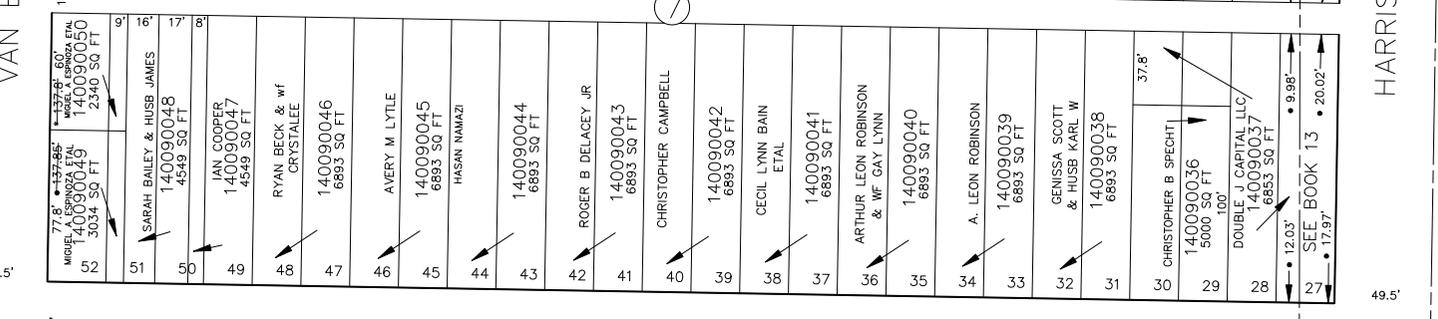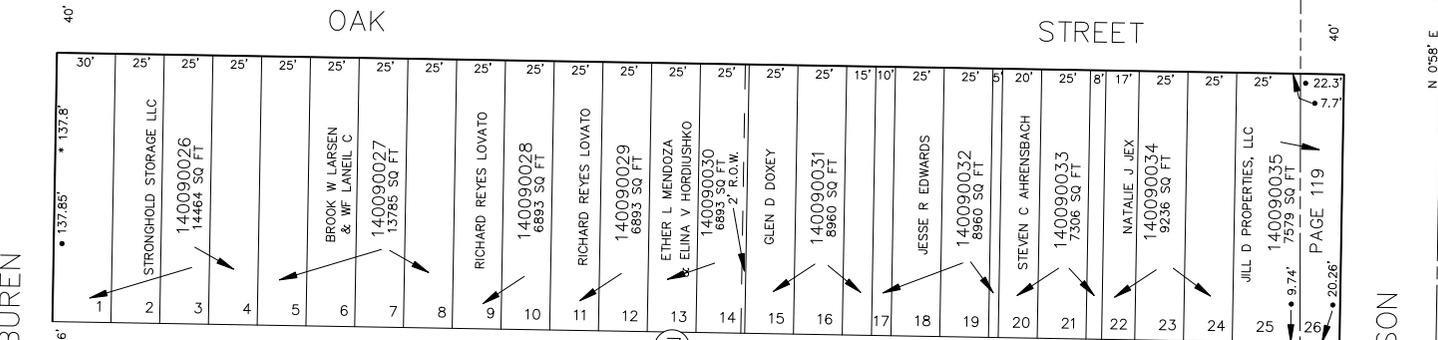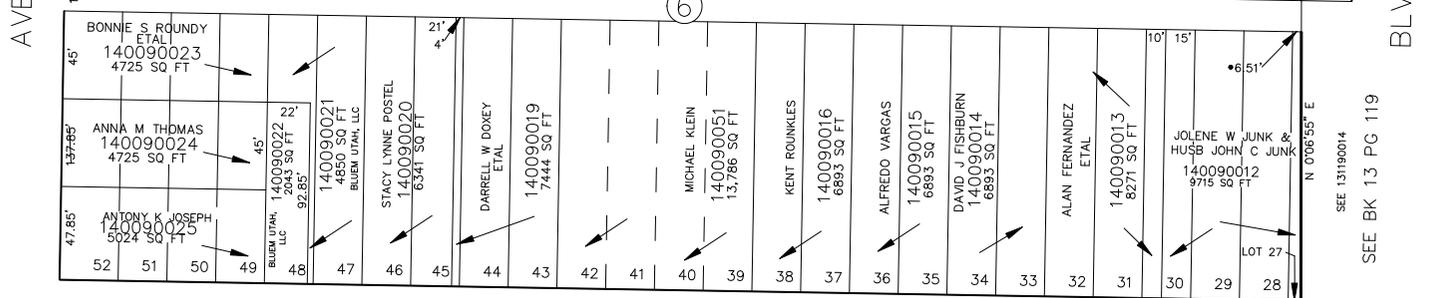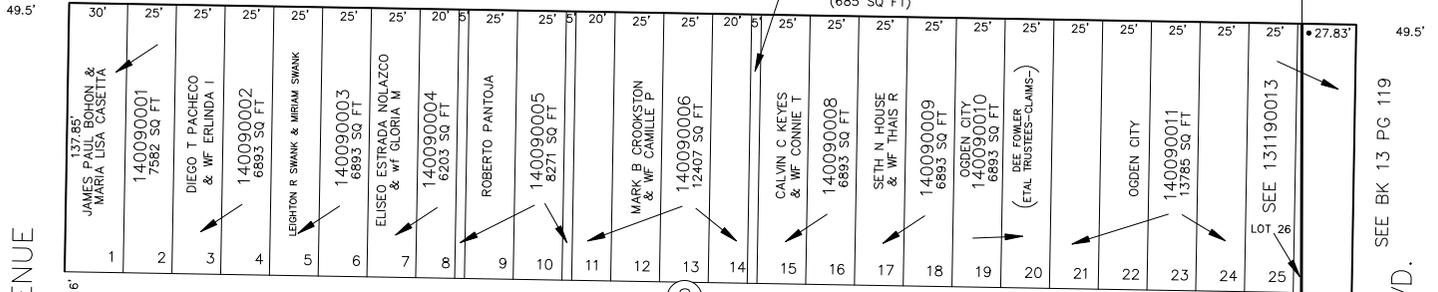

SEE PAGE 8

N 058' E

VAN BUREN AVENUE

14

• OGDEN CITY ENG. DEPT. PLATS
• ORIG. DED. PLAT

SEE BOOK 2, PAGE 36

S 89'22" E
BM 4-94

SEE BK 13 PG 119

SEE BK 13 PG 119

SEE BOOK 13, PAGE 119

HARRISON STREET

SEE BOOK 13

S 89'22" E
BM 4-94