

PART OF THE N.W 1/4 & THE N.E. 1/4, SEC. 28, T.6N., R.1W., S.L.B. & M.

RUSHTON ADDITION

BLOCKS 6 & 7

FOR COMPLETE ENG DATA SEE ORIGINAL DEDICATION PLAT IN BOOK 5, PAGE 18 OF RECORDS.

TAXING UNIT: 25


21ST

SEE PAGE 6

IN OGDEN CITY SCALE 1" = 50'

CALVIN & CONNIE KEYES (140090007) (685 SQ FT)

STREET

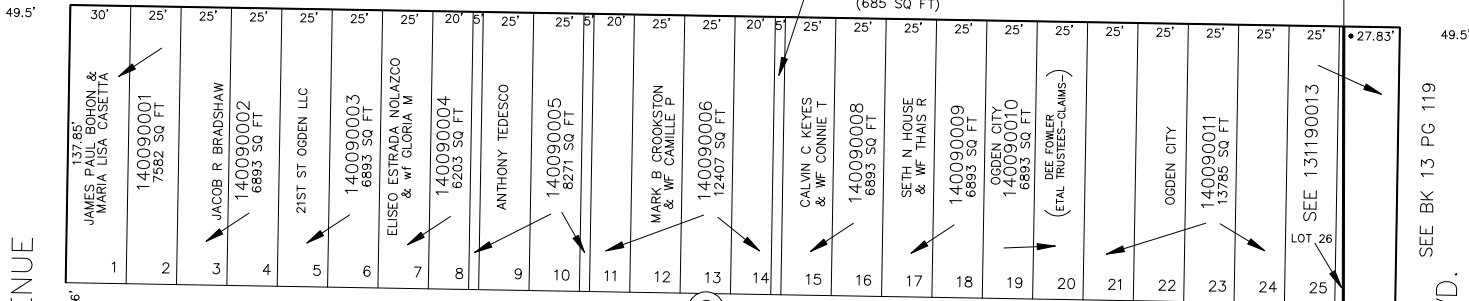

SEE BK 13 PG 119

SEE BK 13 PG 119

SEE BK 13 PG 119


SEE BK 13 PG 119

SEE BK 13 PG 119

SEE PAGE 8

AVENUE

BLVD.

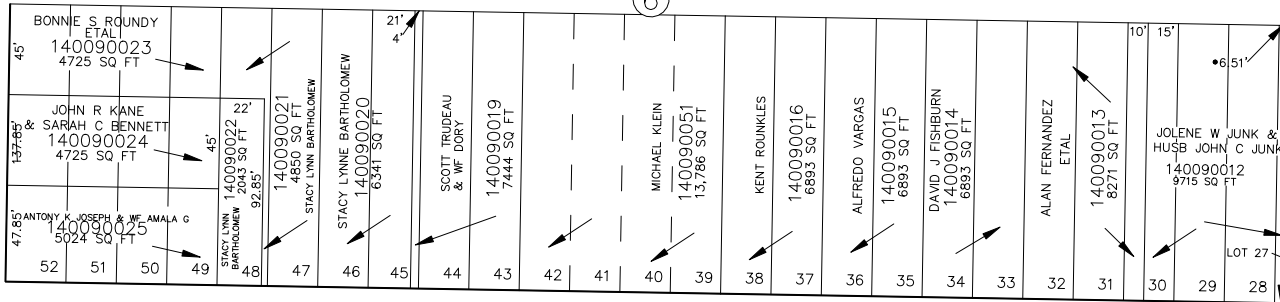


6

7


OAK

STREET

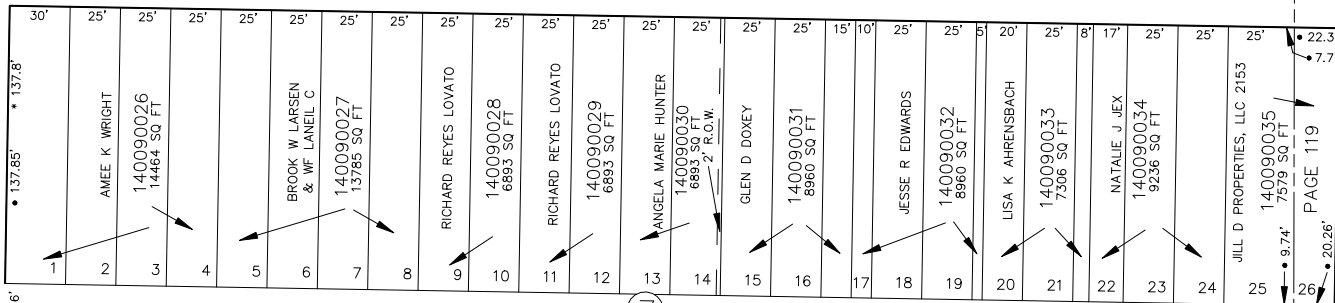

VAN BUREN

HARRISON

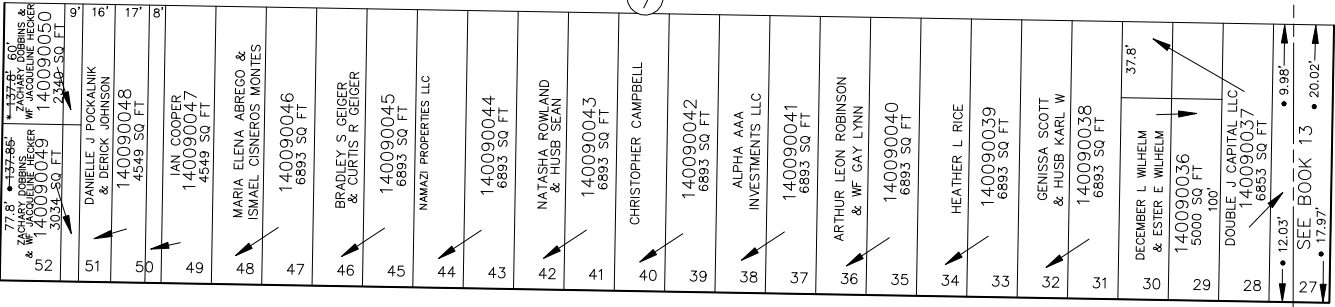

22ND

STREET