


PART OF THE N.E. 1/4  
SECTION 30, T.6N., R.1W., S.L.B. & M.

IN OGDEN CITY

SCALE 1" = 100'

SEE BOOK 12, PAGE 101

TAXING UNIT: 25, 263

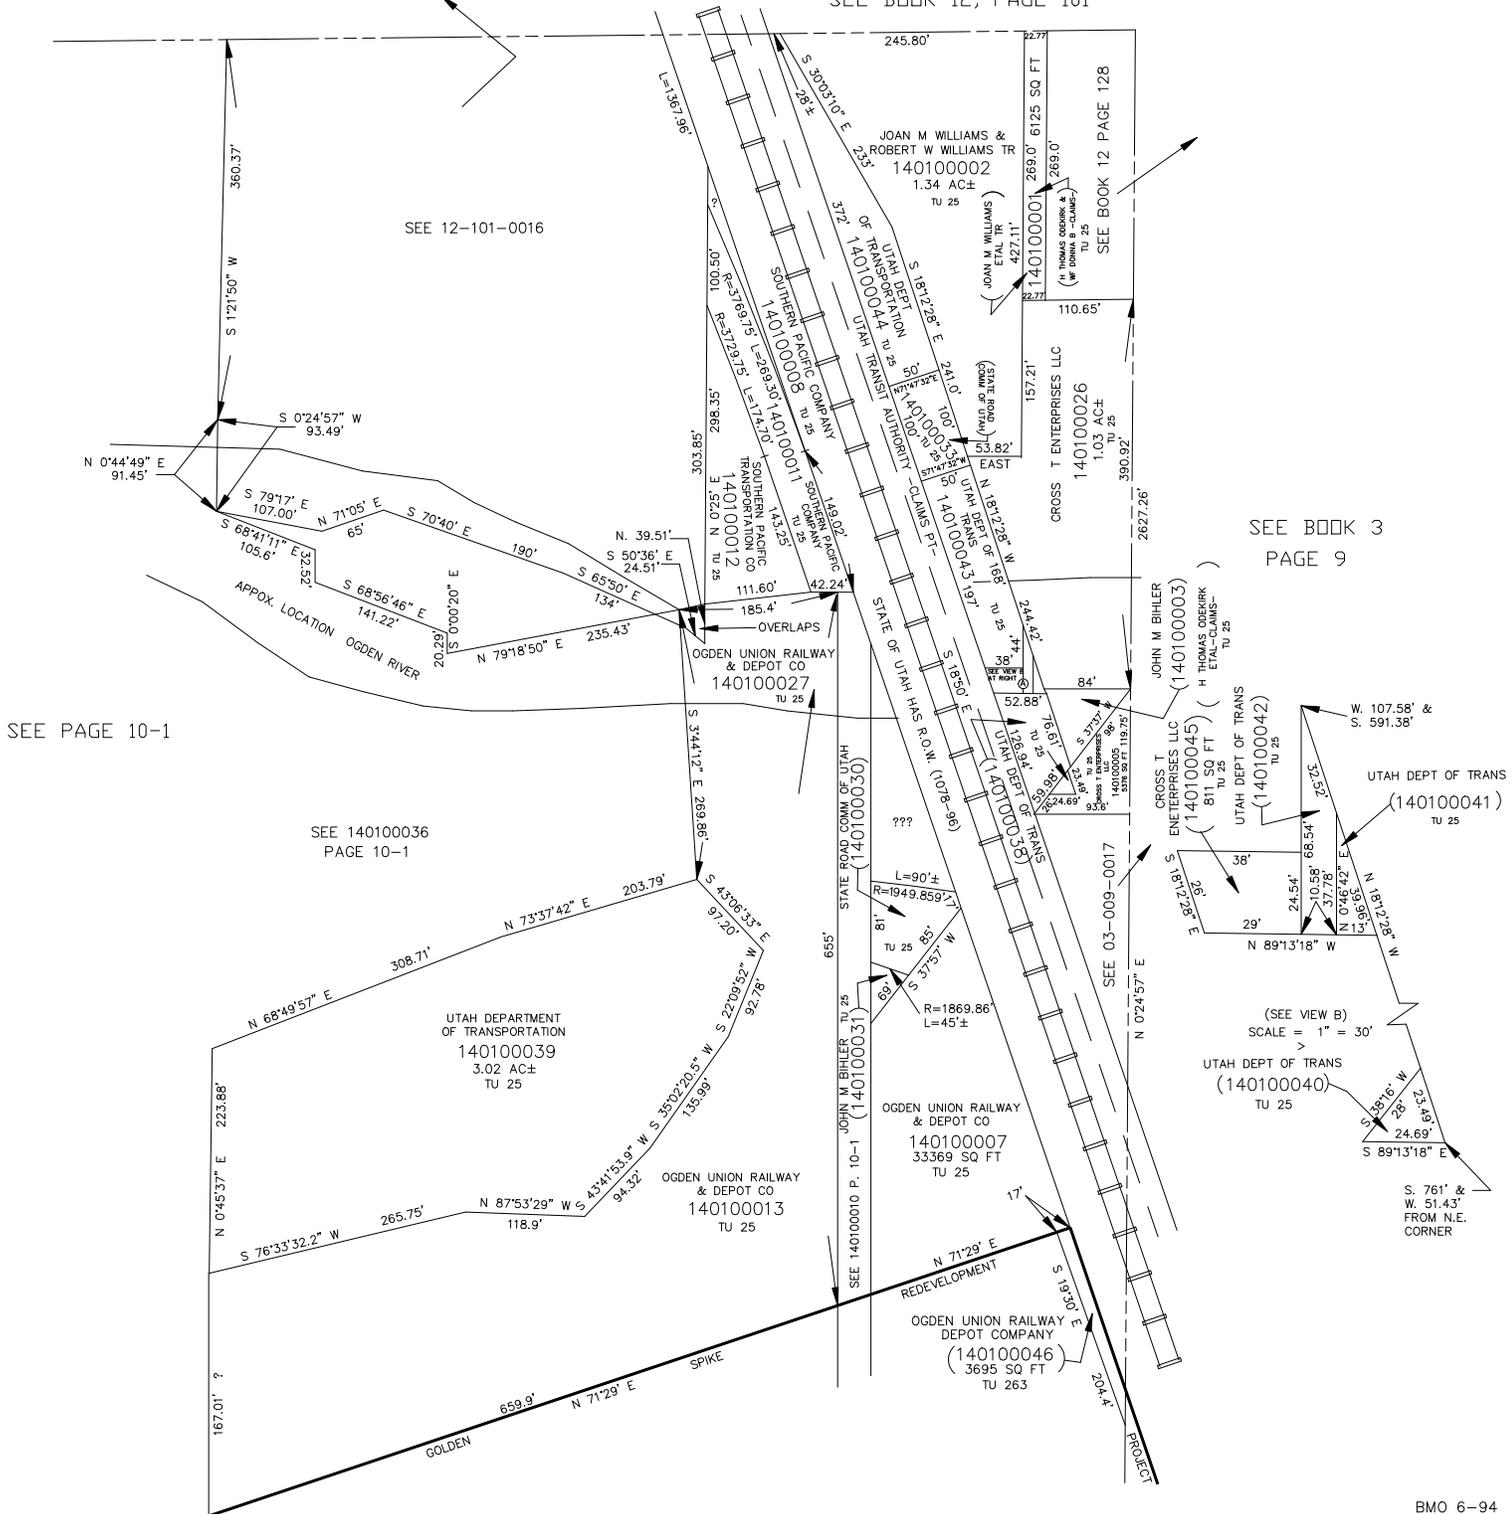

SEE 12-101-0016

JOAN M WILLIAMS &  
ROBERT W WILLIAMS TR  
140100002  
1.34 AC±  
TU 25

140100001  
269.0' 6125 SQ FT  
269.0'  
SEE BOOK 12 PAGE 128

CROSS T ENTERPRISES LLC  
140100026  
1.03 AC±  
TU 25

SEE BOOK 3  
PAGE 9

SEE PAGE 10-1

SEE 140100036  
PAGE 10-1

UTAH DEPARTMENT  
OF TRANSPORTATION  
140100039  
3.02 AC±  
TU 25

OGDEN UNION RAILWAY  
& DEPOT CO  
140100013  
TU 25

OGDEN UNION RAILWAY  
& DEPOT CO  
140100007  
33369 SQ FT  
TU 25

OGDEN UNION RAILWAY  
DEPOT COMPANY  
(140100046)  
3695 SQ FT  
TU 263

CROSS T  
ENTERPRISES LLC  
(140100003)  
(140100045)  
811.50 FT  
TU 25

UTAH DEPT OF TRANSPORTATION  
(140100042)  
TU 25

UTAH DEPT OF TRANSPORTATION  
(140100041)  
TU 25

(SEE VIEW B)  
SCALE = 1" = 30'  
UTAH DEPT OF TRANSPORTATION  
(140100040)  
TU 25

S. 761' &  
W. 51.43'  
FROM N.E.  
CORNER