

N.W. 1/4  
SECTION 30, T.6N., R.1W., S.L.B. & M.

TAXING UNIT: 277


IN WEST HAVEN CITY & WEBER COUNTY

SCALE 1" = 200'

SEE BOOK 12, PAGE 102

SEE BOOK 15  
PAGE 66

SEE PAGE 10-1

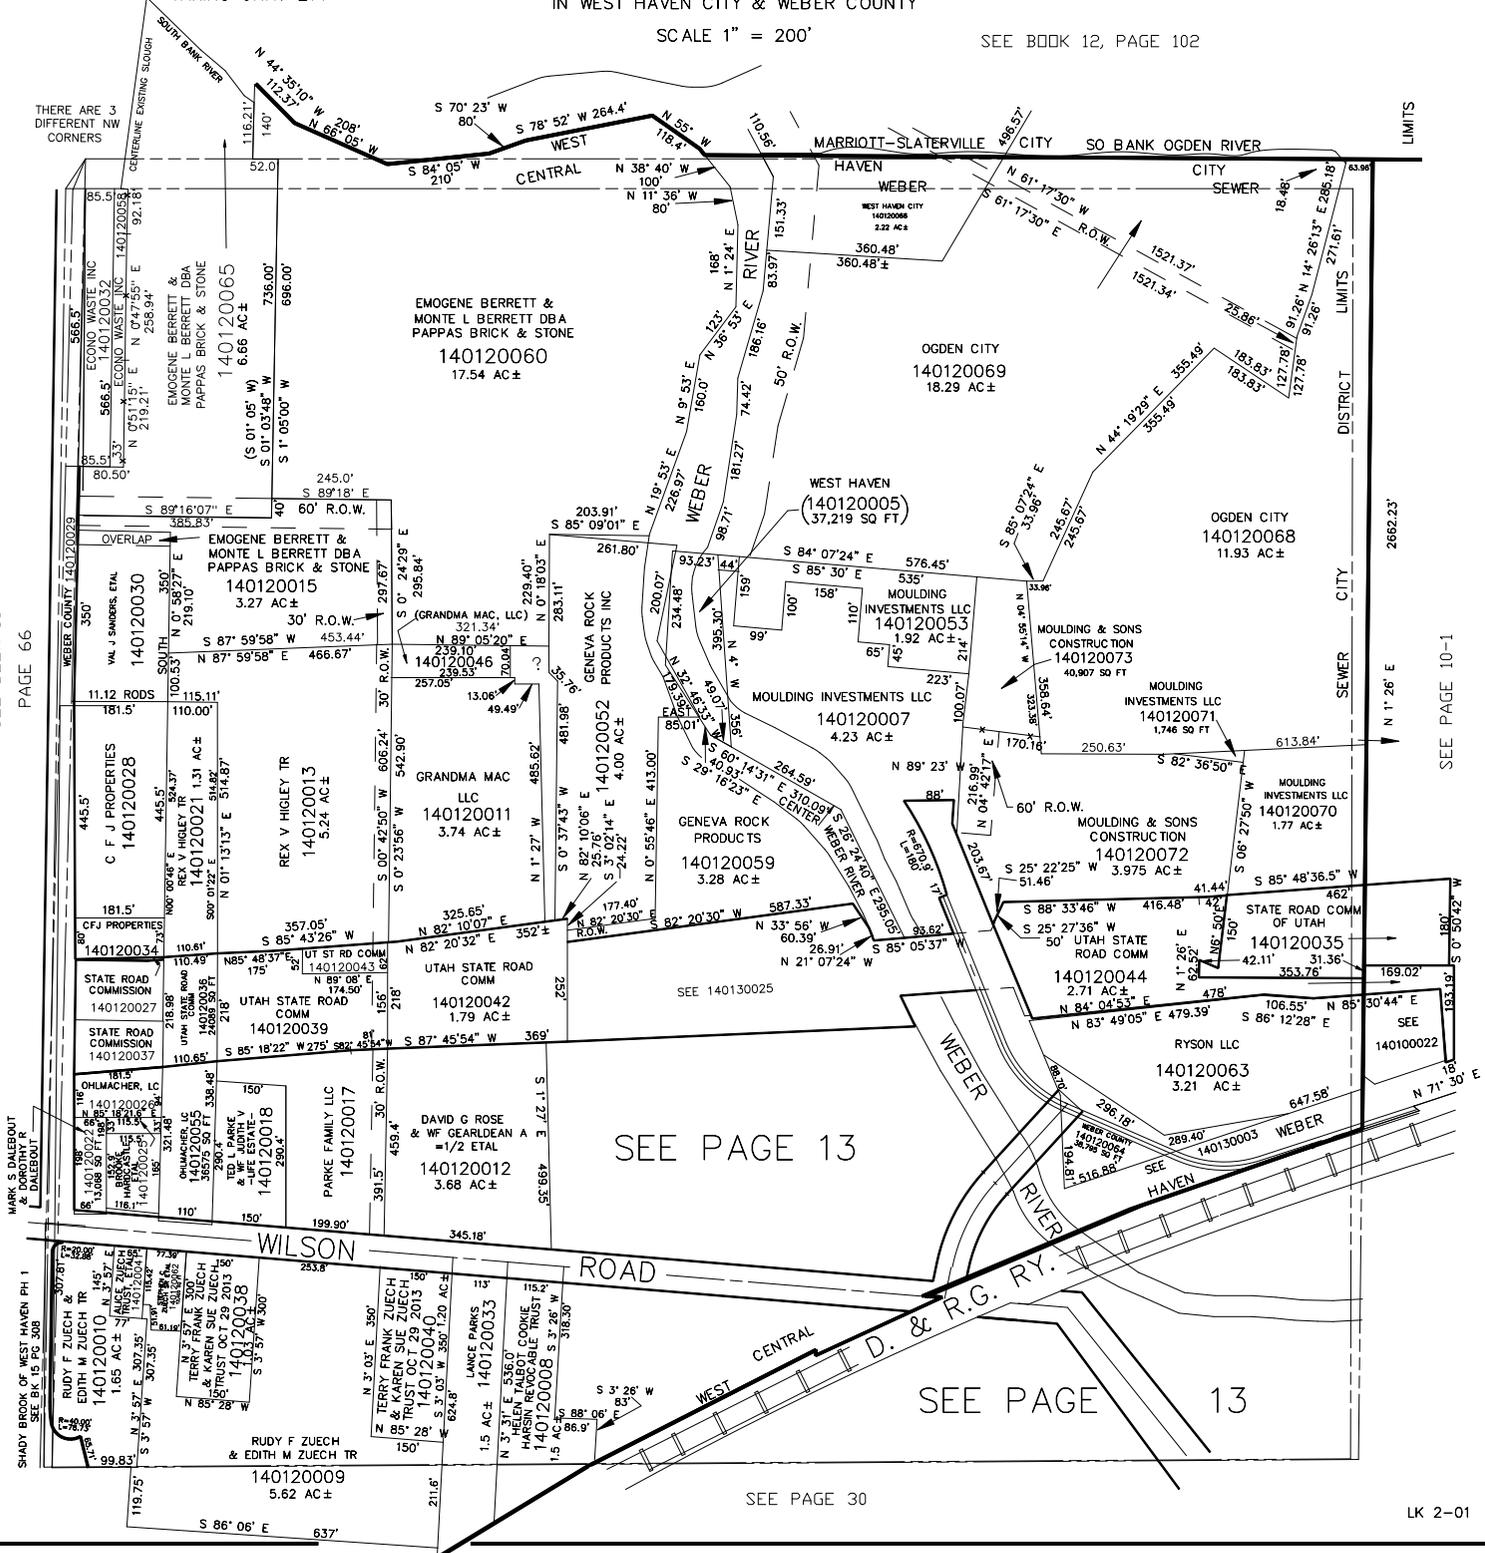

SEE PAGE 13

SEE PAGE 13

SEE PAGE 30

THERE ARE 3  
DIFFERENT NW  
CORNERS

CENTRAL EXISTING SLOUGH

TAXING UNIT: 277


IN WEST HAVEN CITY & WEBER COUNTY

SCALE 1" = 200'

SEE BOOK 12, PAGE 102

SEE BOOK 15  
PAGE 66

SEE PAGE 10-1

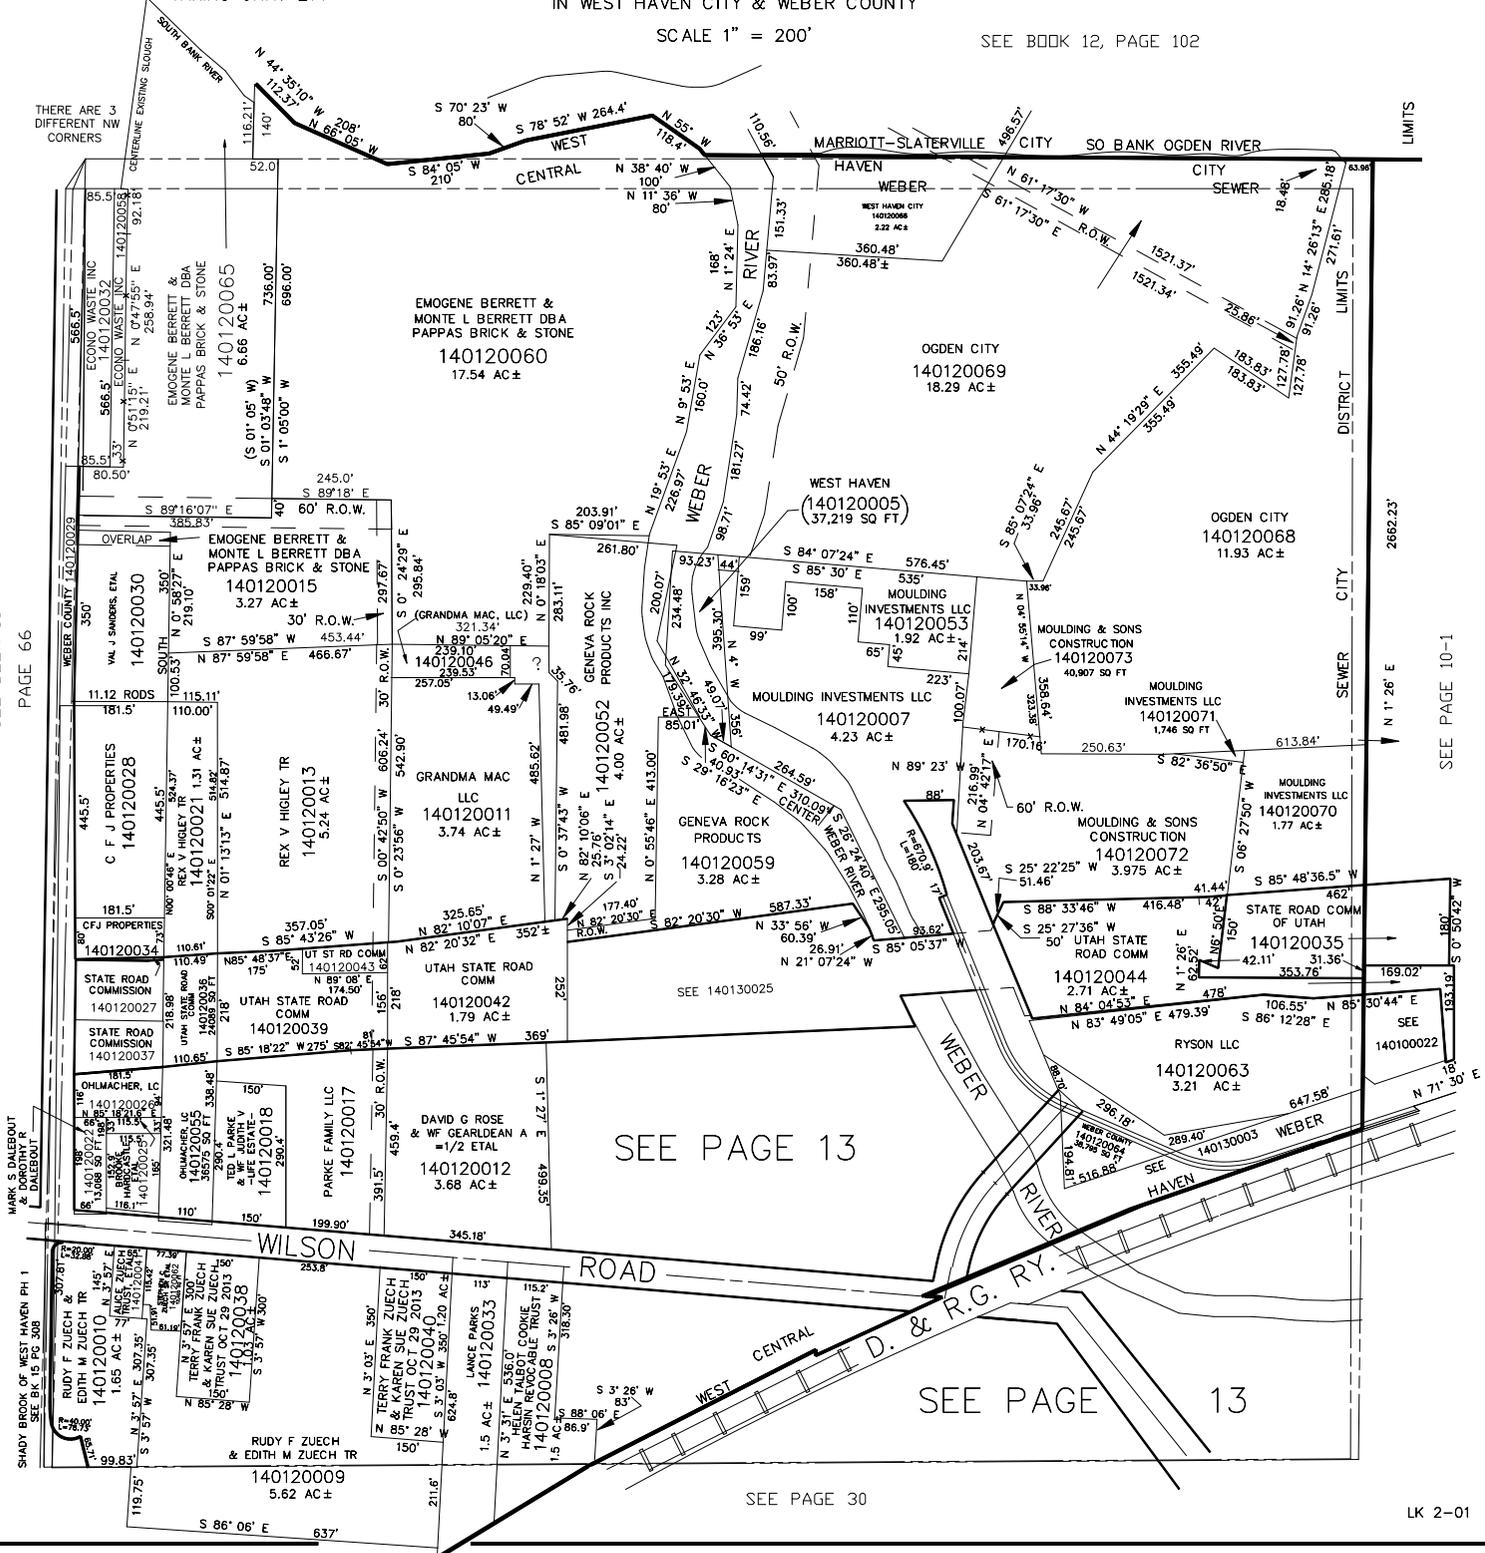

SEE PAGE 13

SEE PAGE 13

SEE PAGE 30

THERE ARE 3  
DIFFERENT NW  
CORNERS

CENTRAL EXISTING SLOUGH

TAXING UNIT: 277

IN WEST HAVEN CITY & WEBER COUNTY

SCALE 1" = 200'

SEE BOOK 12, PAGE 102

SEE BOOK 15  
PAGE 66

SEE PAGE 10-1