

PART OF S.E. 1/4
SECTION 30, T.6N., R.1W., S.L.B. & M.

IN OGDEN CITY
SCALE 1" = 100' SEE PAGE 10-1

TAXING UNIT: 25

STOCKMAN WAY (PUBLIC ROAD)

OGDEN BUSINESS EXCHANGE SUB.

SEE PAGE 136

14-011-0007
N.E. COR. S.E. 1/4
SEC. 30
SEE
14-011-0007
17.59' 114.41'

TRACKLINE ECONOMIC DEV PROJECT AREA PLAN
N. 09°45'00" E. 332.58'

786.33'

• 2779.7'


SEE PAGE 16

SEE PAGE 17

SEE PAGE 17

SEE PAGE 15

SEE BOOK 3, PAGE 5

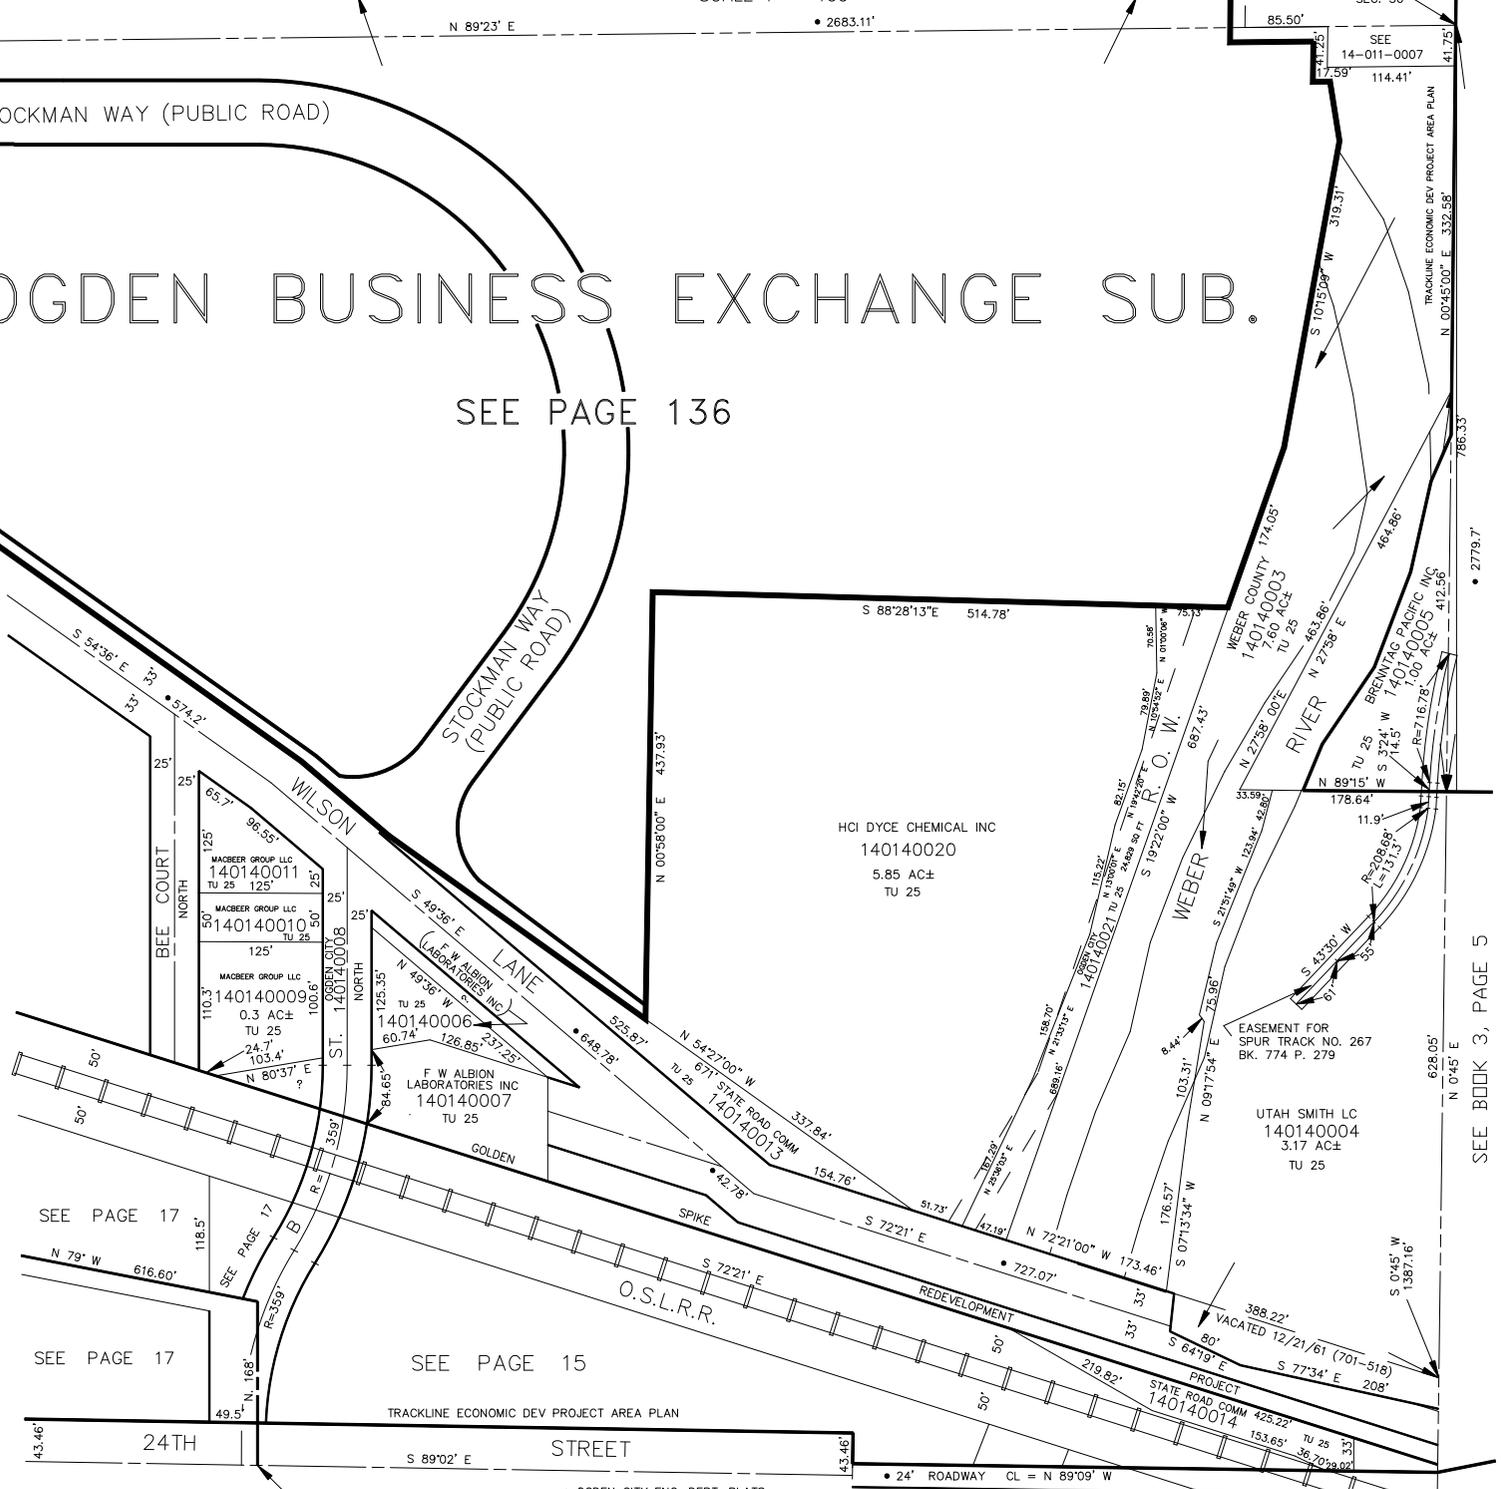

S 89°02' E 1495.95'
FR THE W LINE OF
S.E. 1/4 OF SEC 30

• OGDEN CITY ENG. DEPT. PLATS

SEE PAGE 23

• 24' ROADWAY CL = N 89°09' W

• 6' SIDEWALK