

PART OF THE S 1/2, SEC. 30, T.6N., R.1W., S.L.B. & M.

BROOKLYN ADDITION

BLOCKS 4 & 5


IN OGDEN CITY

SCALE 1" = 50'

TAXING UNIT: 25

SEE PAGE 16

SEE PAGE 30

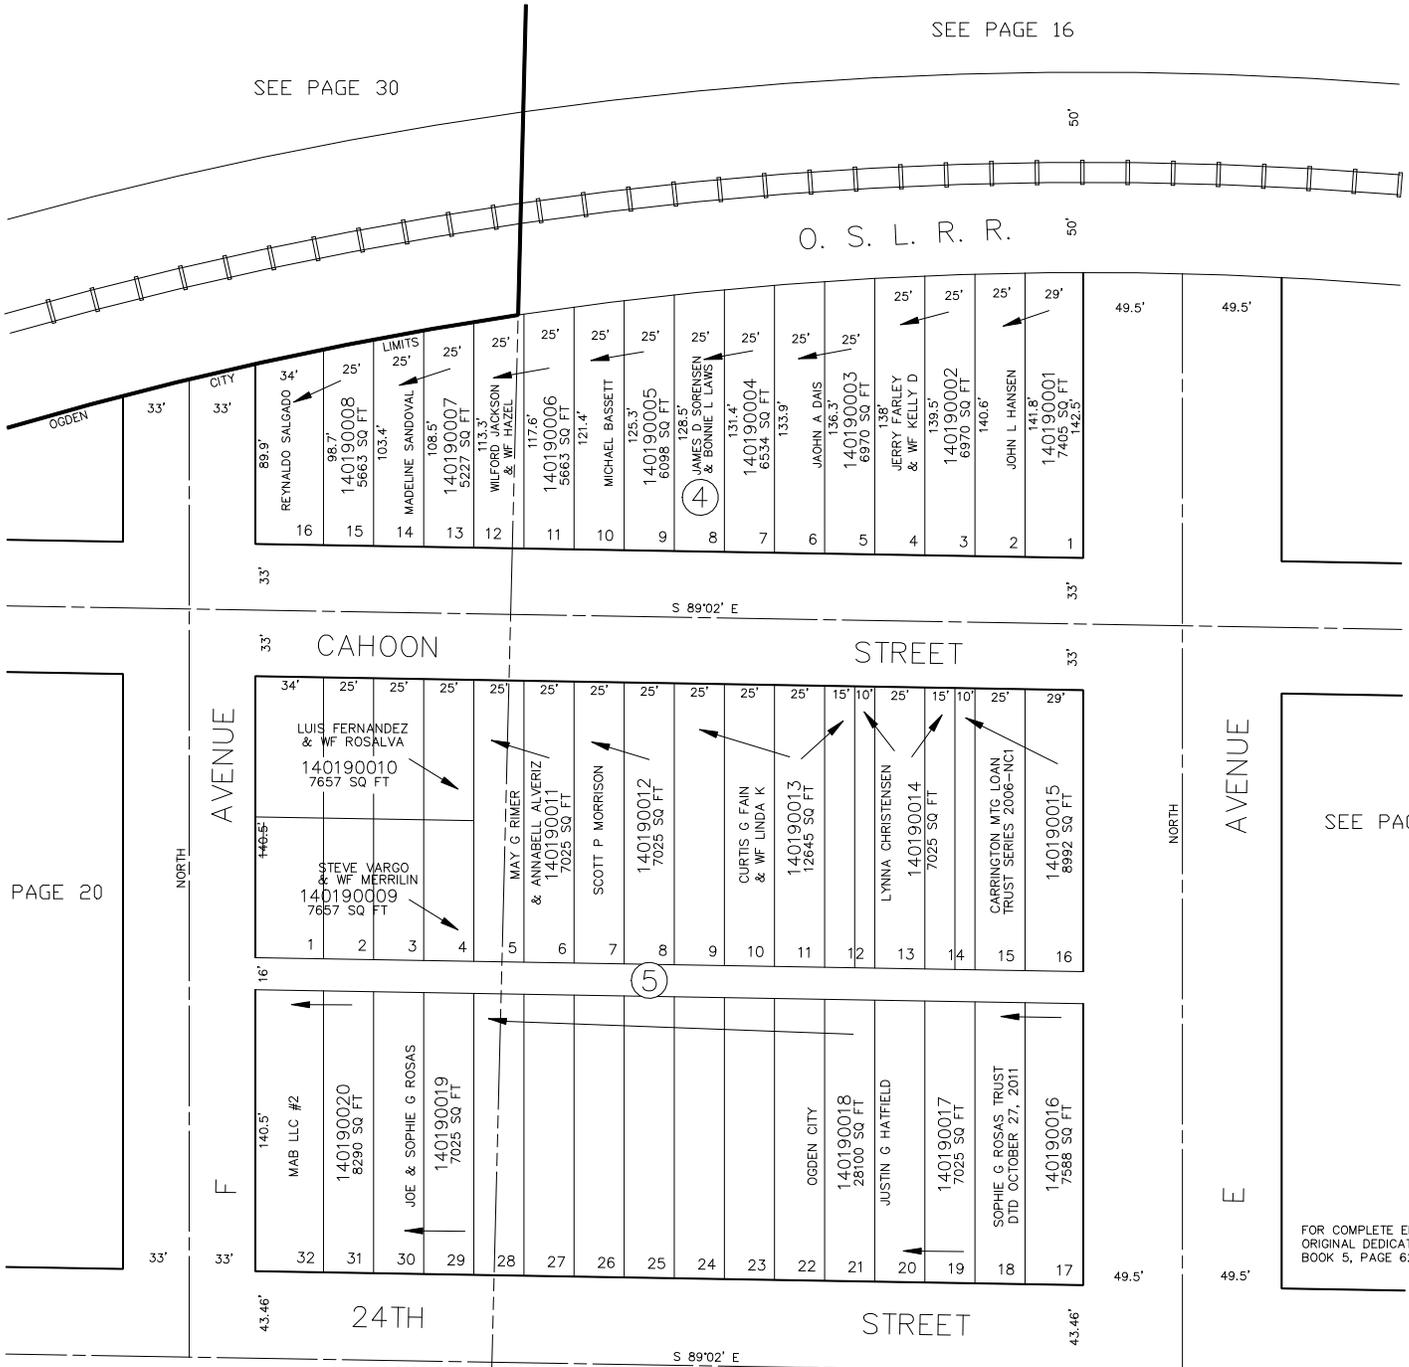

O. S. L. R. R.

CAHOON STREET

STREET

AVENUE

AVENUE

F

E

24TH STREET

STREET

SEE PAGE 18

SEE PAGE 21

SEE PAGE 26

FOR COMPLETE ENG DATA SEE ORIGINAL DEDICATION PLAT IN BOOK 5, PAGE 62 OF RECORDS.

N 126° E
1/4 SEC. LINE

DATA FROM OGDEN CITY ENG. DEPT. PLATS