

PART OF S.E. 1/4
SECTION 30, T.6N., R.1W., S.L.B. & M.

23

TAXING UNIT: 25

IN OGDEN CITY

PREFIX: 14-023

SCALE 1" = 100'

SEE PAGE 15

24TH STREET
S. 89° 02' E.

SEE PAGE
24

CAPITOL ST.
S. 33° 33' E.

SEE PAGE
24

25TH ST.
S. 49° 51' E.

SEE PAGE
28

LAKE ST.
S. 33° 33' E.

SEE PAGE 28

S.W. COR. S.E. 1/4 SEC. 30
S. 89° 34' E.
1929.75'

AVENUE

N. 0° 58' E.

49.5'

49.5'


S. 89° 34' E.

2714.98'

S. E. COR. SEC. 30

SEE MARGIN AT RIGHT

SEE MARGIN AT RIGHT

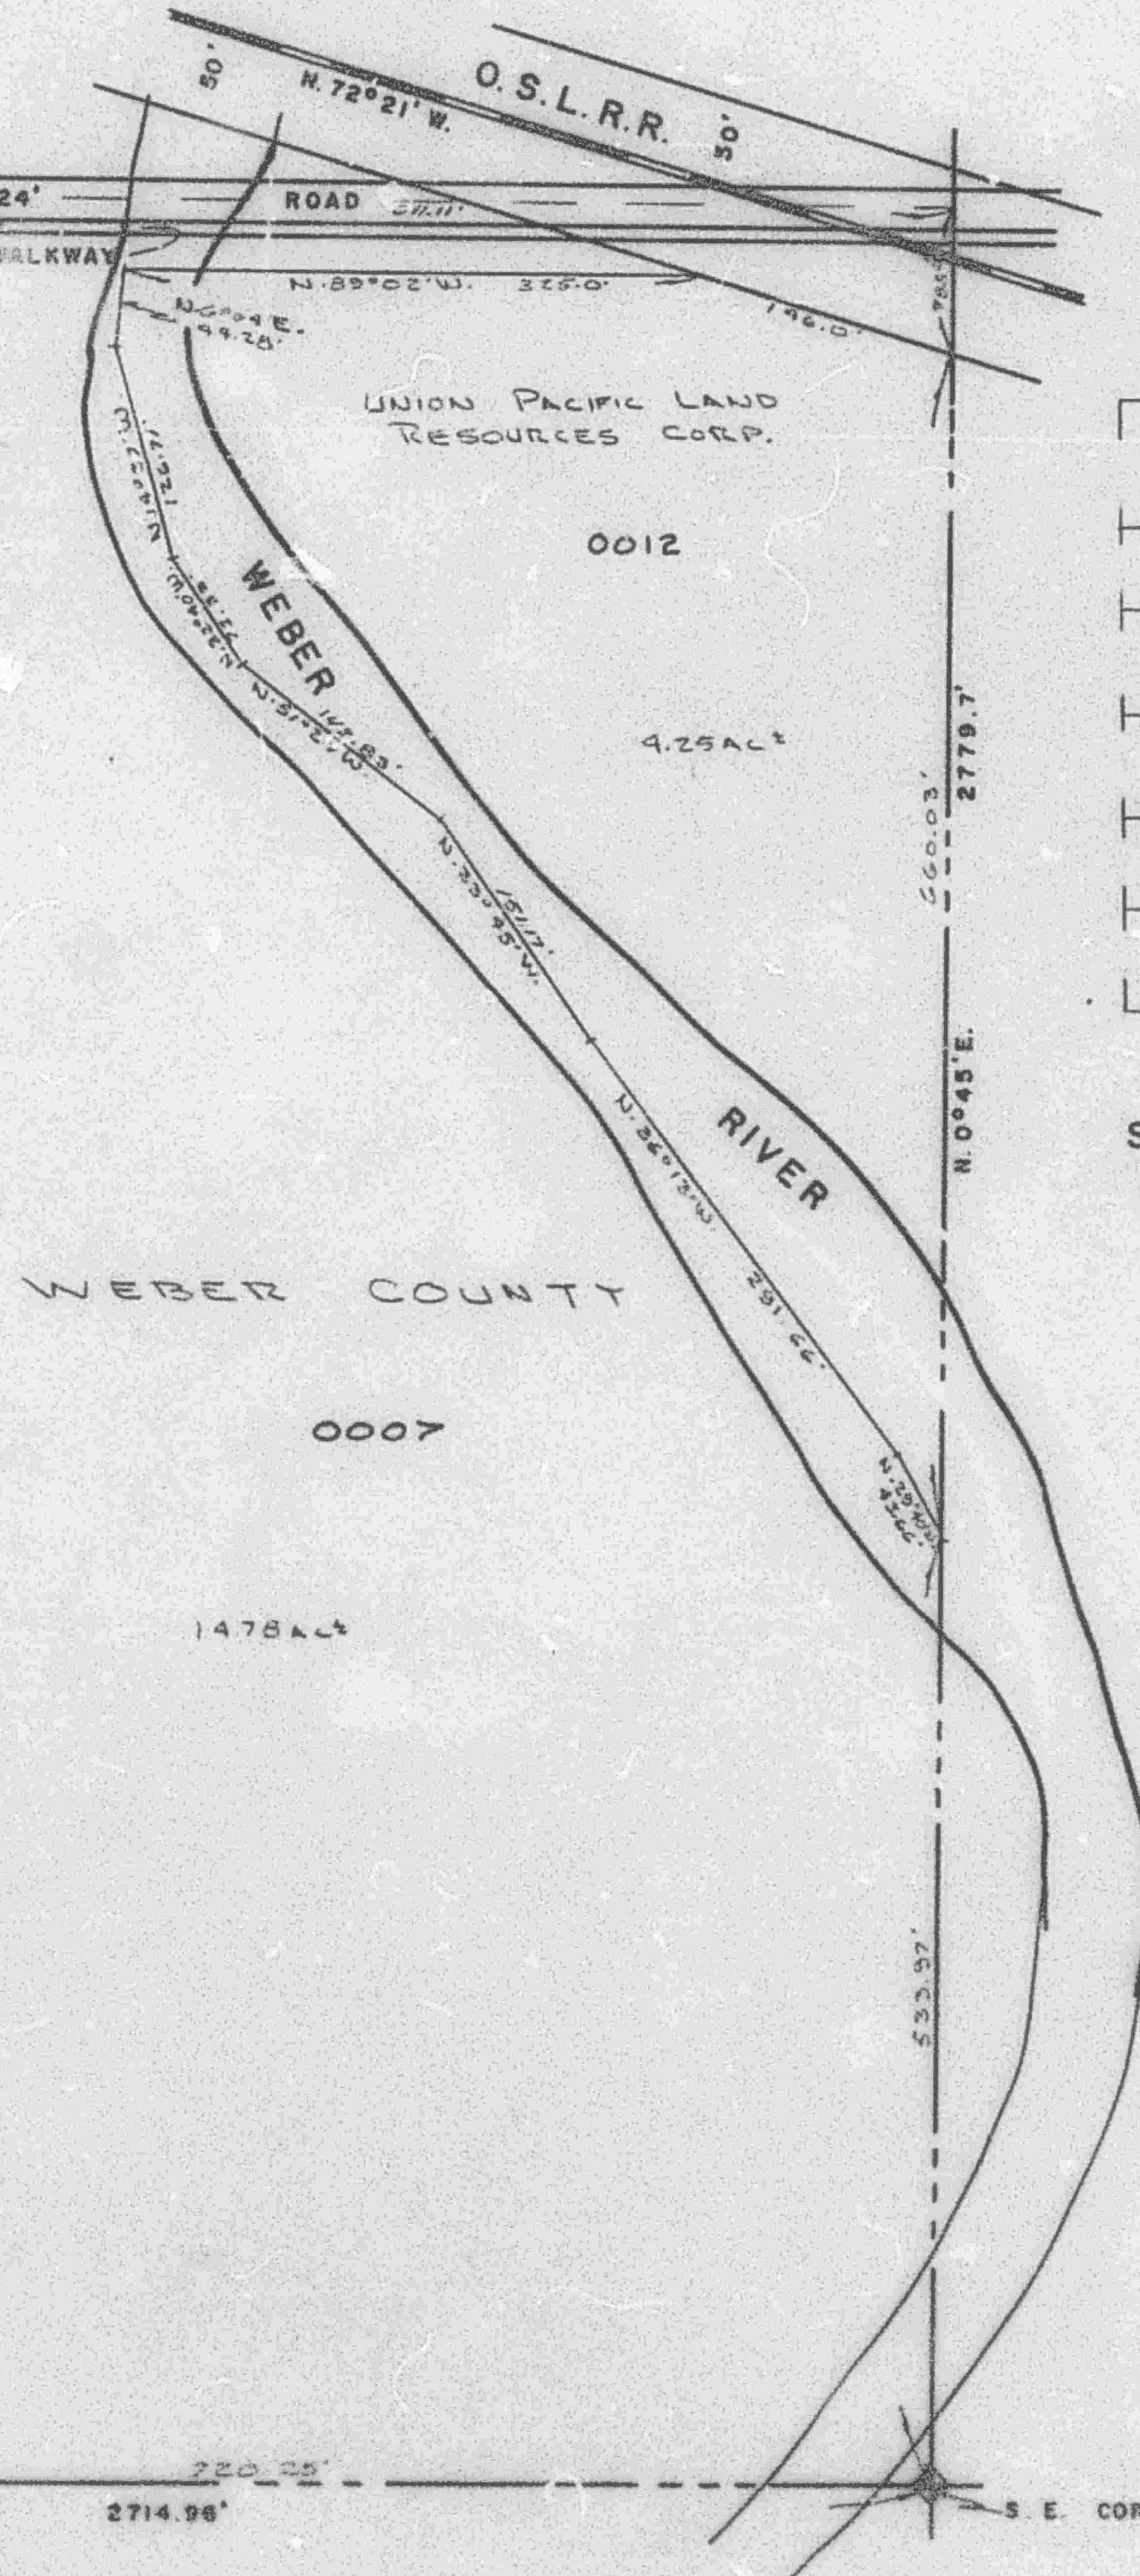

UNION PACIFIC LAND
RESOURCES CORP.

0012

4.25 AC.

WEBER COUNTY

0007

1478 AC.

FRED C. WHEELWRIGHT
EWR. LOUISE F. 0001
RUTH E. STRONG 0002
EMMA MARTIN 1/2
LORIN M. MARTIN 1/2 0003
LOUIS CHACON EWR.
FLORENCE, ET AL. 0004
ESTELLA ATENCIO &
LAWRENCE E. CHACON 0005
EMMA N. JACKSON 0006

SEE BOOK 3
PAGE 4

CLARENCE PRENTIC
CLEMENTS EWR.
DONNA RAE 0008
THELMA R. STEWART
0009
FRED C. WHEELWRIGHT &
ASSOCIATES
(FRED C. WHEELWRIGHT EWR.)
(LOUISE F. CLAIMS) 0010
FRED C. WHEELWRIGHT
EWR. LOUISE F. 0011