

PART OF S.E. 1/4
SECTION 30, T.6N., R.1W., S.L.B. & M.

23


TAXING UNIT: 25

IN OGDEN CITY

PREFIX: 14-023

SCALE 1" = 100'

SEE PAGE 15

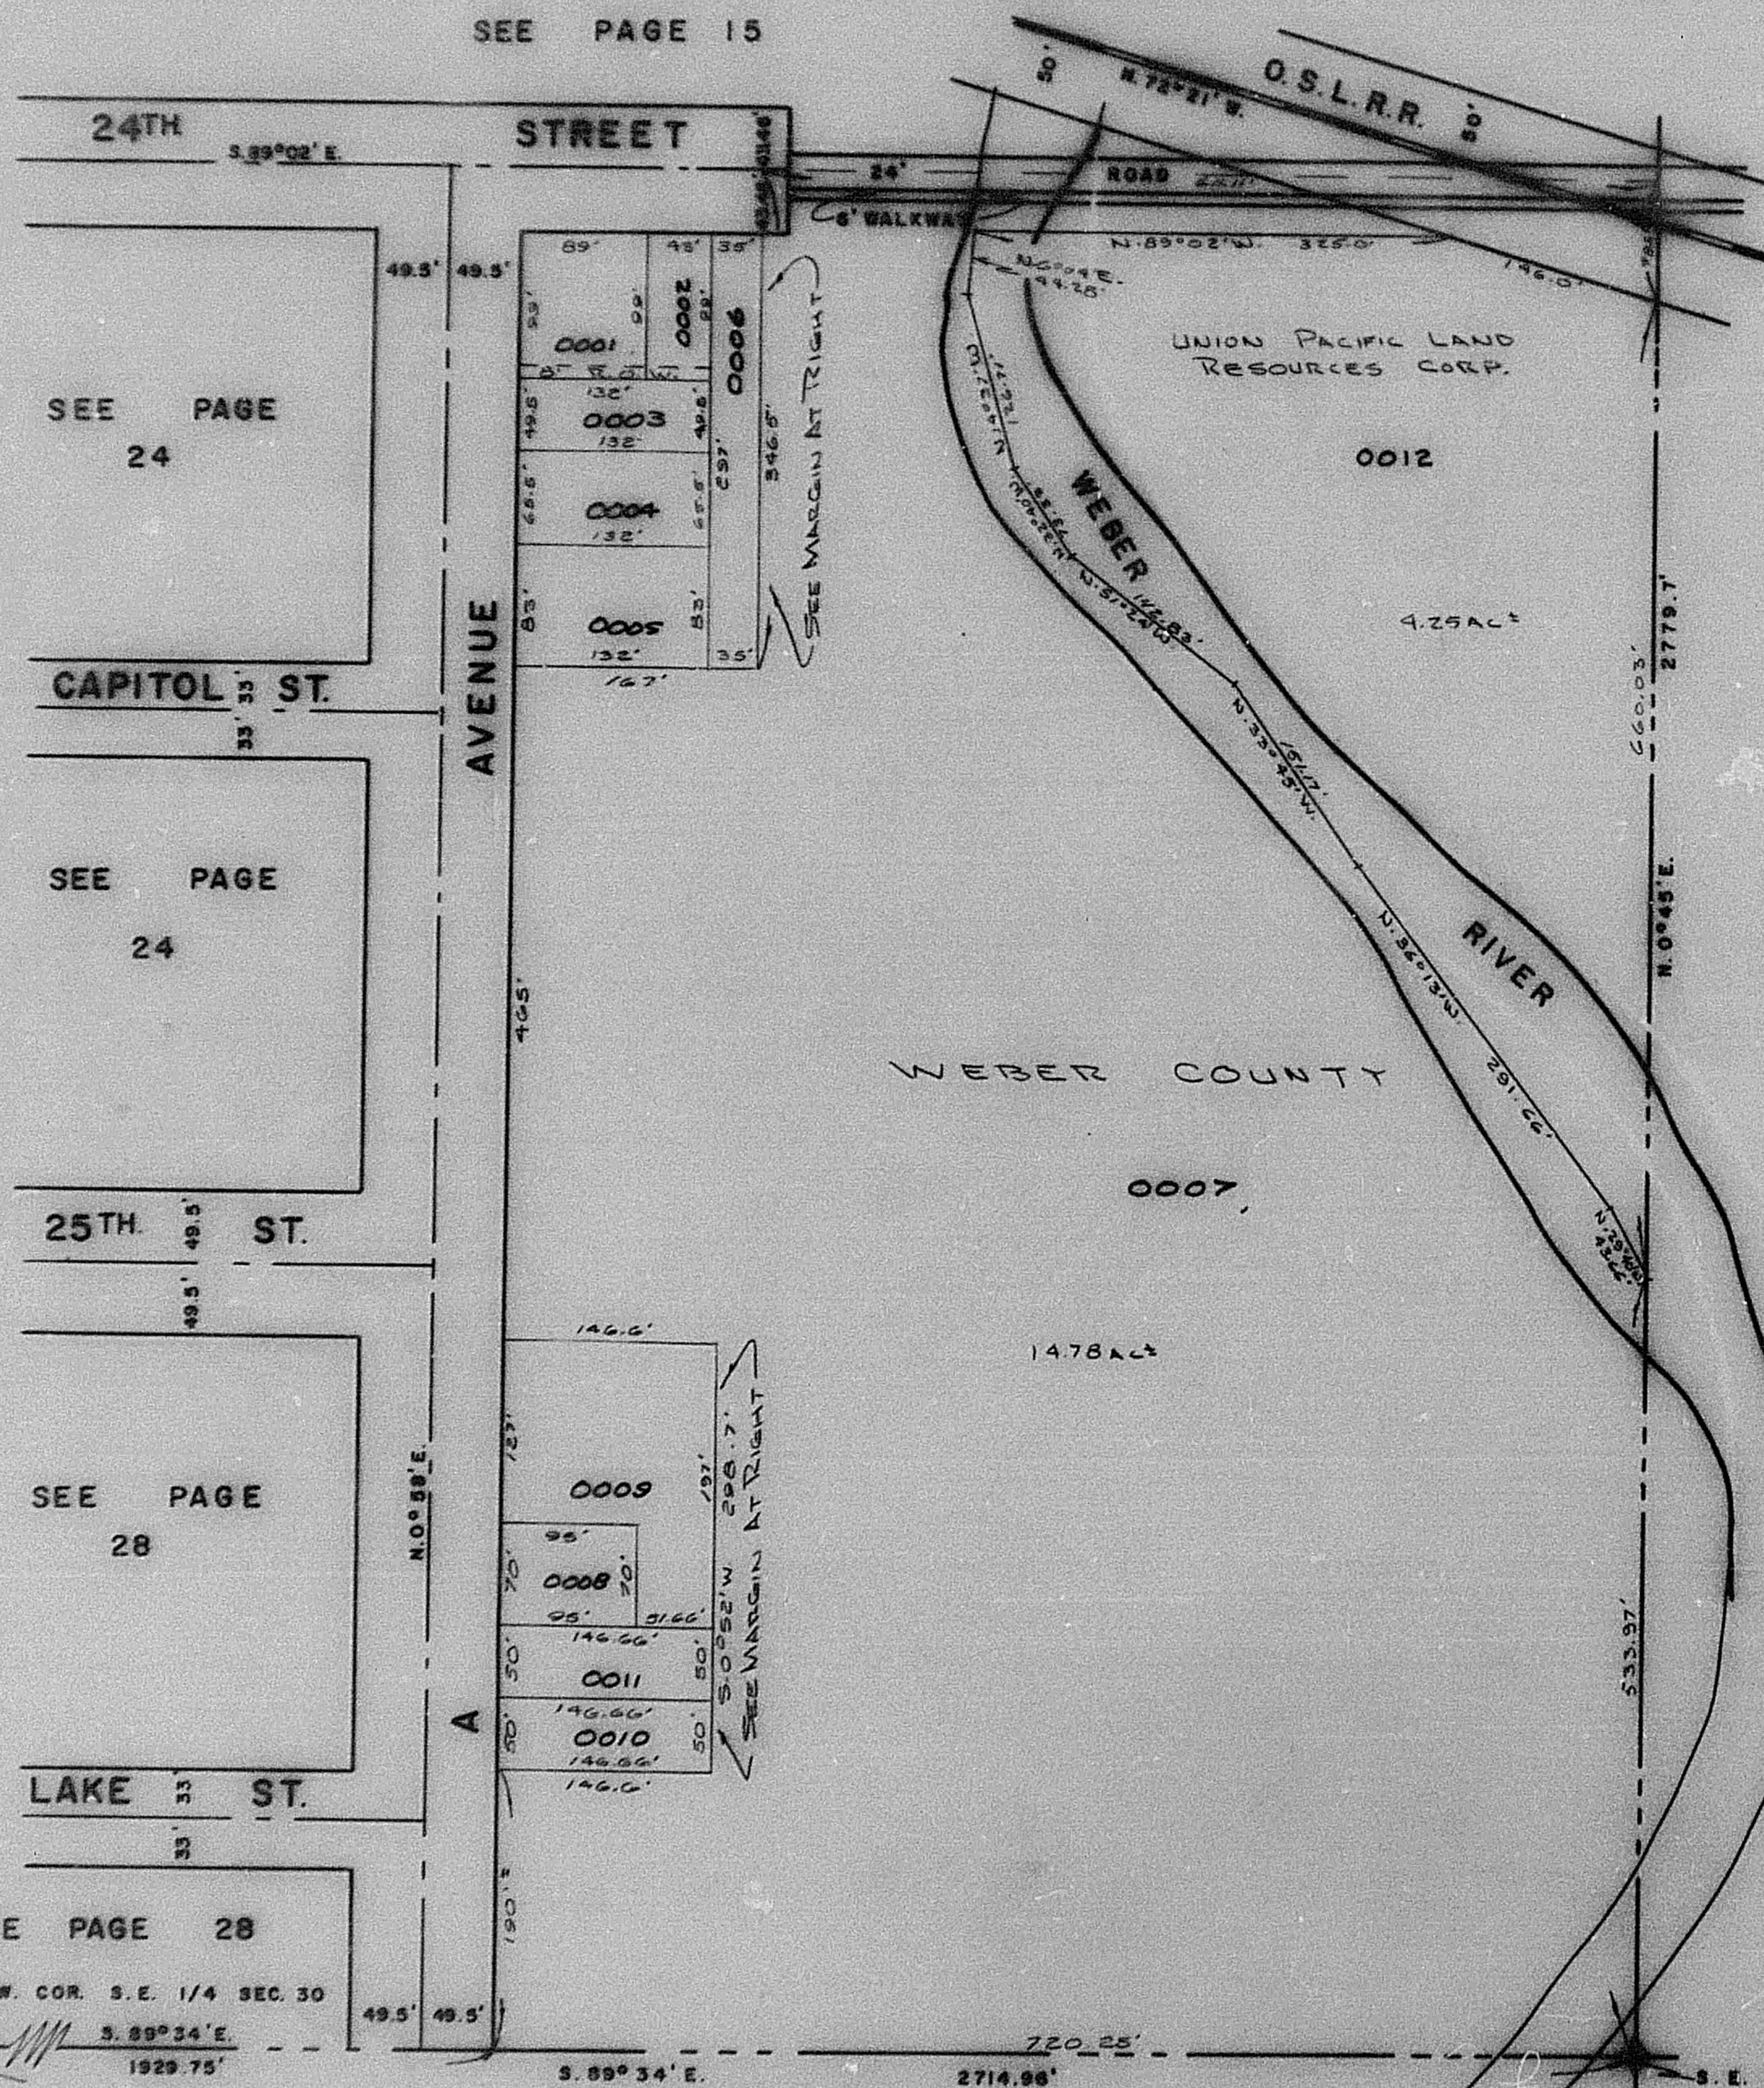

FRED C. WHEELWRIGHT
EWS. LOUISE F. 0001
RUTH E. STRONG 0002
EMMA MARTIN = 1/2
LORIN M. MARTIN = 1/2 0003
LOUIS CHACON EWS.
FLORENCE, ET AL. 0004
ESTELLA ATENCIO &
LAWRENCE E. CHACON 0005
EMMA N. JACKSON 0006

SEE BOOK 3
PAGE 4

CLARENCE PRENTIC
CLEMENTS EWS.
DONNA RAE 0008
THELMA R. STEWART 0009
FRED C. WHEELWRIGHT &
ASSOCIATES
(FRED C. WHEELWRIGHT EWS.)
(LOUISE F. CLAIMS. 0010)
FRED C. WHEELWRIGHT
EWS. LOUISE F. 0011