

PART OF S.E. 1/4
SECTION 30, T.6N., R.1W., S.L.B. & M.

23


TAXING UNIT : 25

IN OGDEN CITY

PREFIX : 14-023

SCALE 1" = 100'

SEE PAGE 15

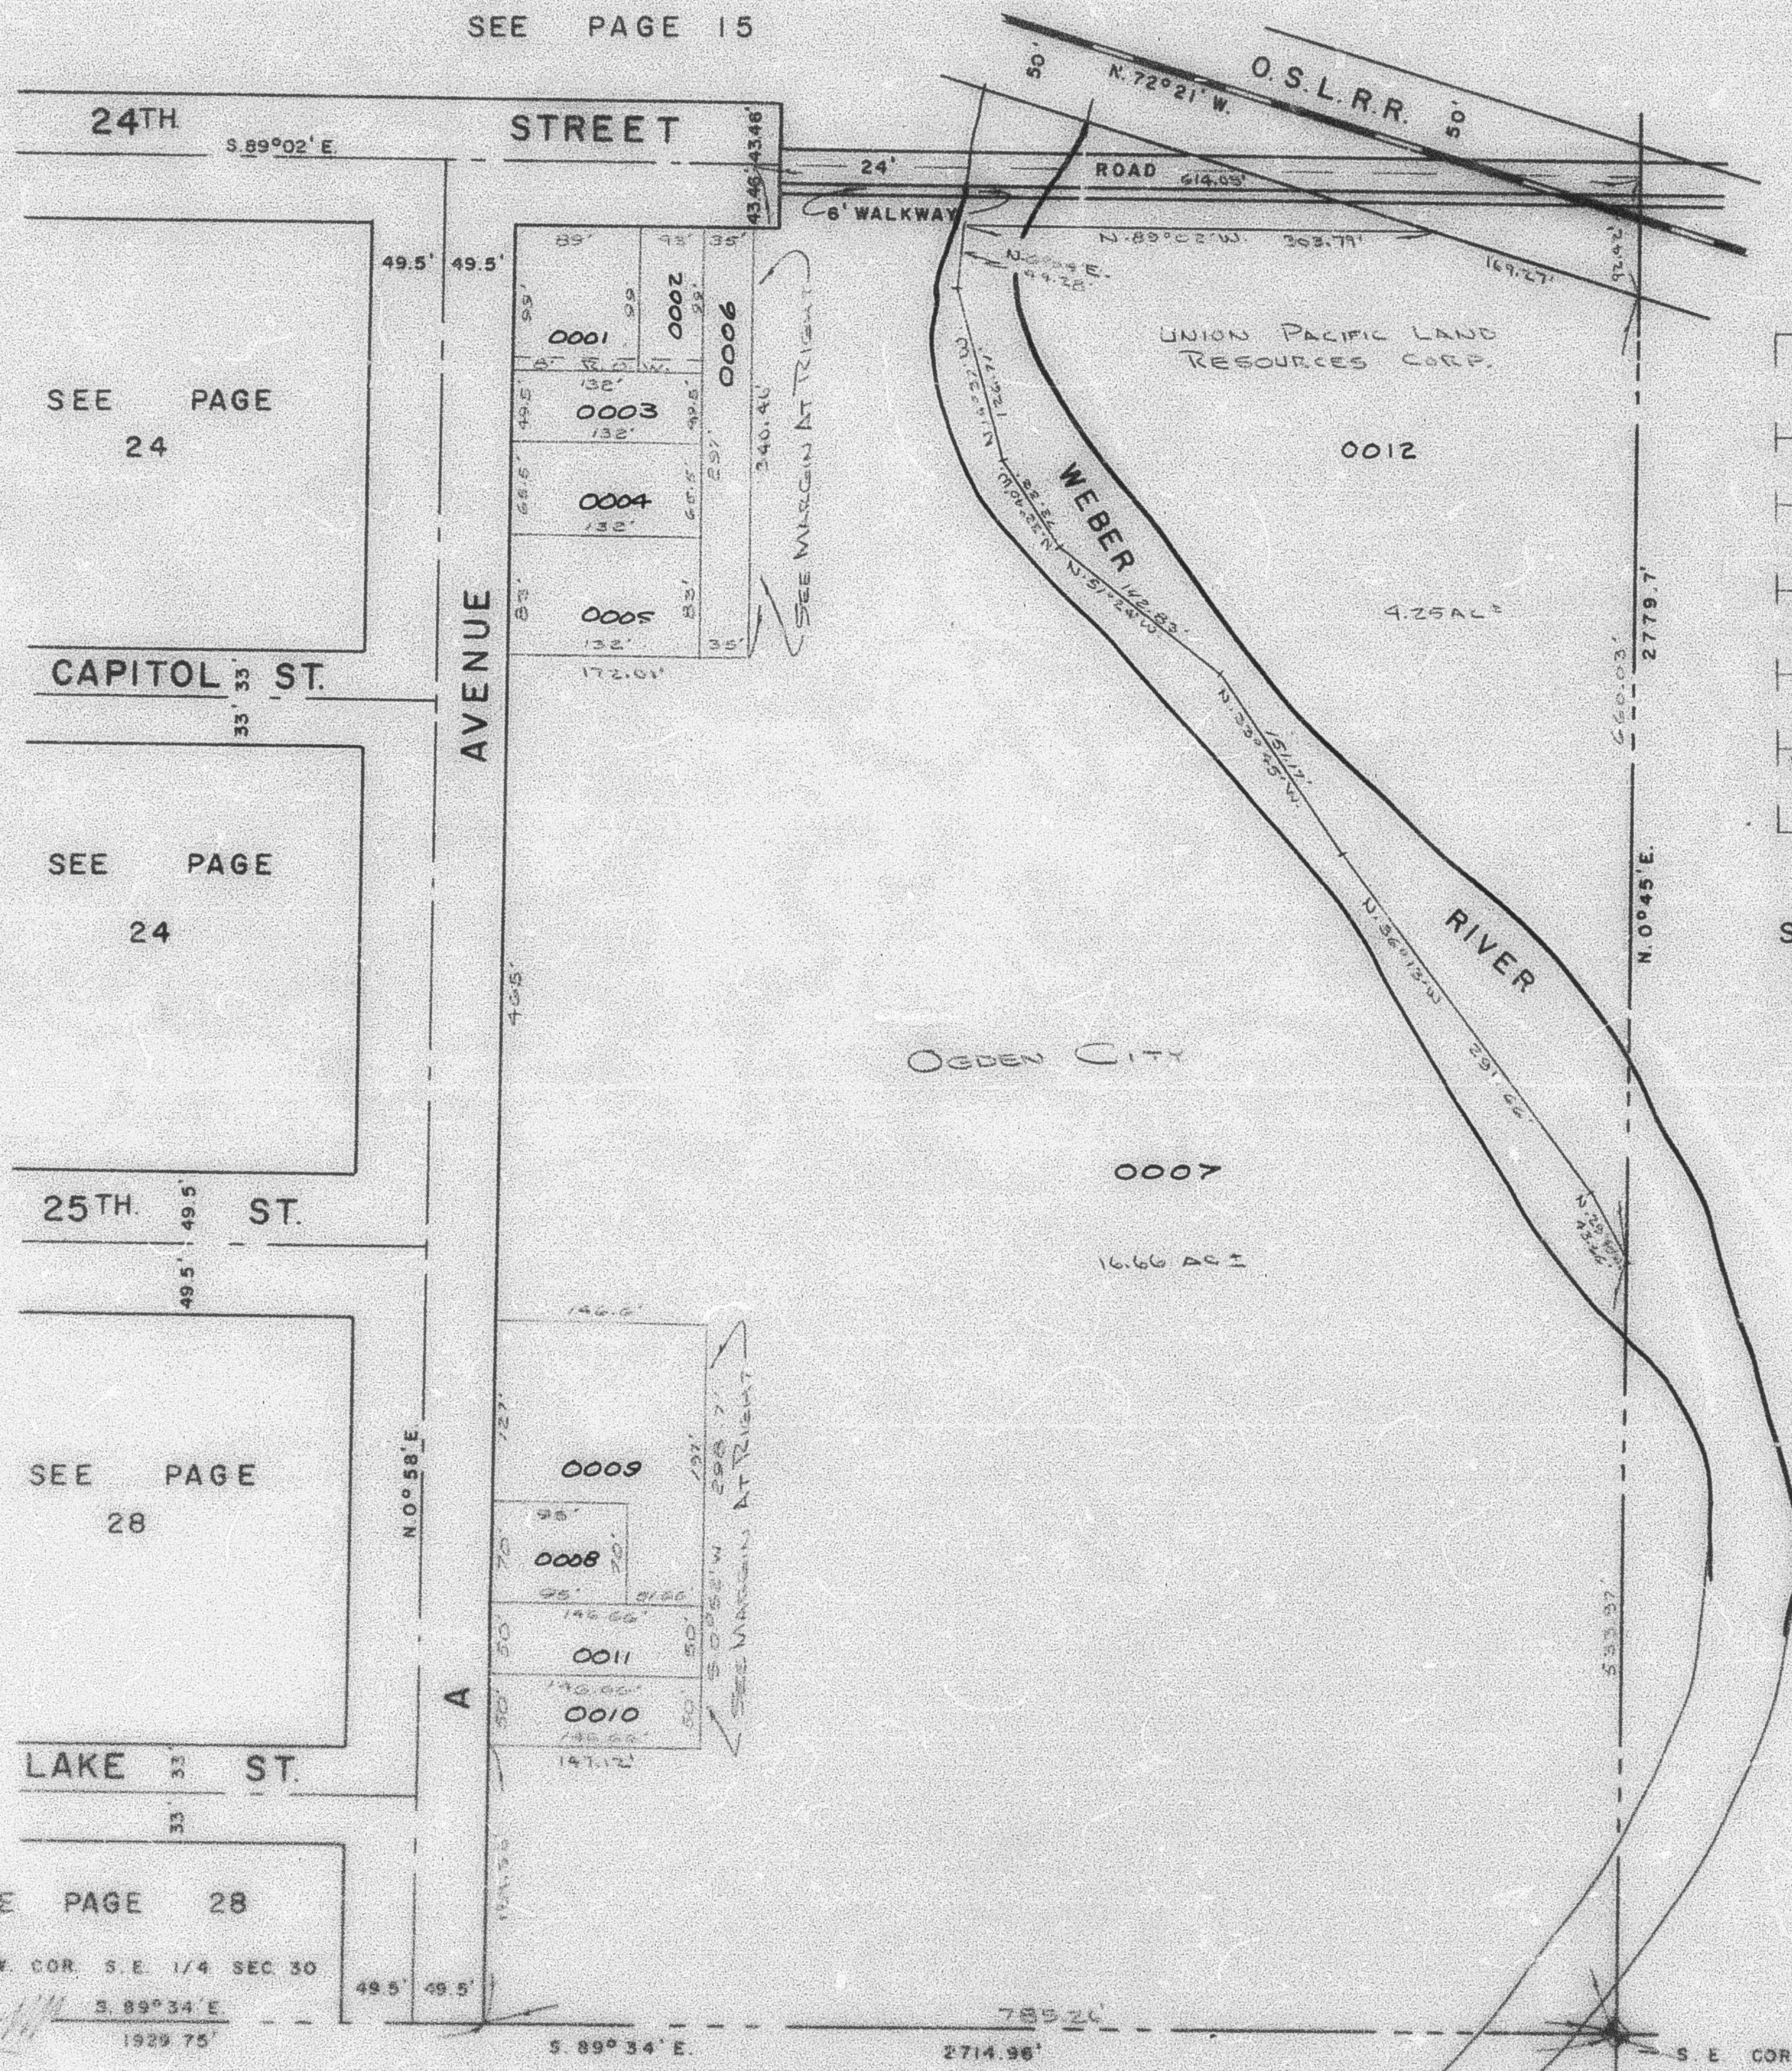

FRED C. WHEELWRIGHT
EUGENIE F. 0001

RUTH E. STRONG 0002

EMMA MARTIN = 1/2
LORIN M. MARTIN = 1/2 0003

JOE E. TRUJILLO
EUGENIE C. 0004

ESTELLA ATENCIO E
LAWRENCE E. CHASON 0005

ALEXANDER D. STRONG
EUGENIE C. 0006

SEE BOOK 3
PAGE 4

0008

0009

THE REDEVELOPMENT
AGENCY OF OGDEN
UTAH 0010

0011