

SECTION 30, T.6N.,R.1W., S.L.B.&M

TAXING UNIT 25

IN OGDEN CITY

PREFIX 14-023

SCALE 1" = 100'

SEE PAGE 15

23

24TH STREET

SEE PAGE 24

CAPITOL ST.

SEE PAGE 24


25TH ST.

SEE PAGE 28

LAKE ST.

SEE PAGE 28

AVENUE

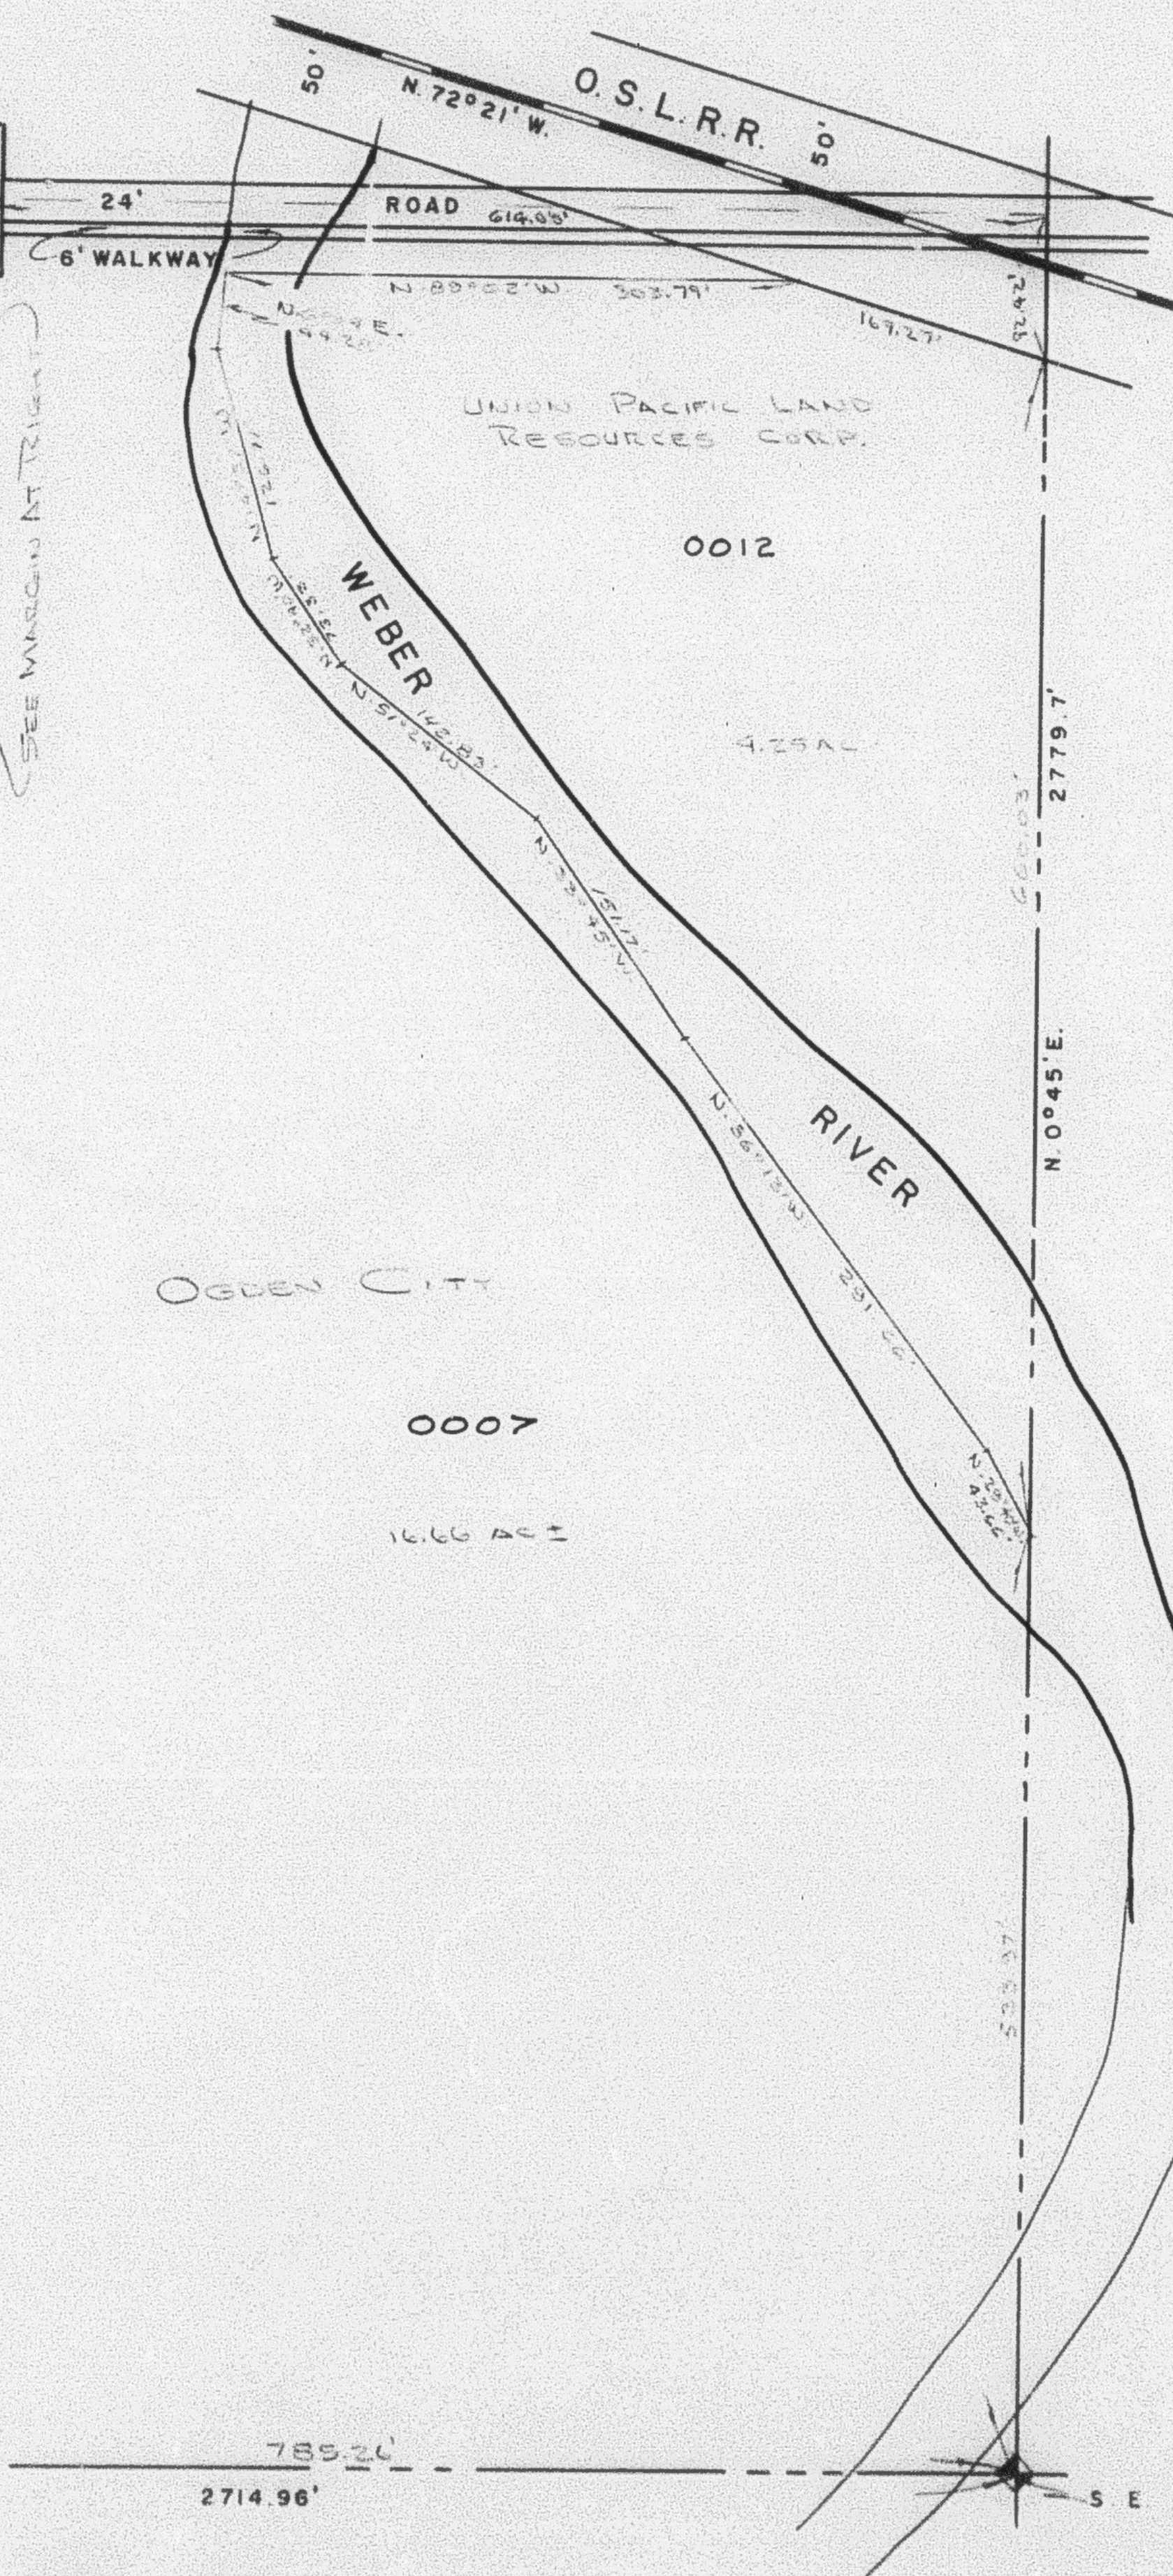

FRED C. WHEELWRIGHT	0001
LOUISE F.	
RUTH E. STRONG	0002
EMMA MARTIN 1/2	
LOREN M. MARTIN 1/2	0003
JOE E. TRUSILLO	
EMIL ROSS	0004
ESTELLA ATENCIO	
LAWRENCE E. CHASE	0005
ALEXANDER D. STRONG	
E. RUTH E. CATO	0006

SEE BOOK 3
PAGE 4

	0008
	0009
THE REDEVELOPMENT AGENCY OF OGDEN UTAH	0010
	0011