

PART OF S.E. 1/4
SECTION 30, T.6N., R.1W., S.L.B. & M.



TAXING UNIT - 25

IN OGDEN CITY

PREFIX - 14 - 023

SCALE 1" = 100'

SEE PAGE 15

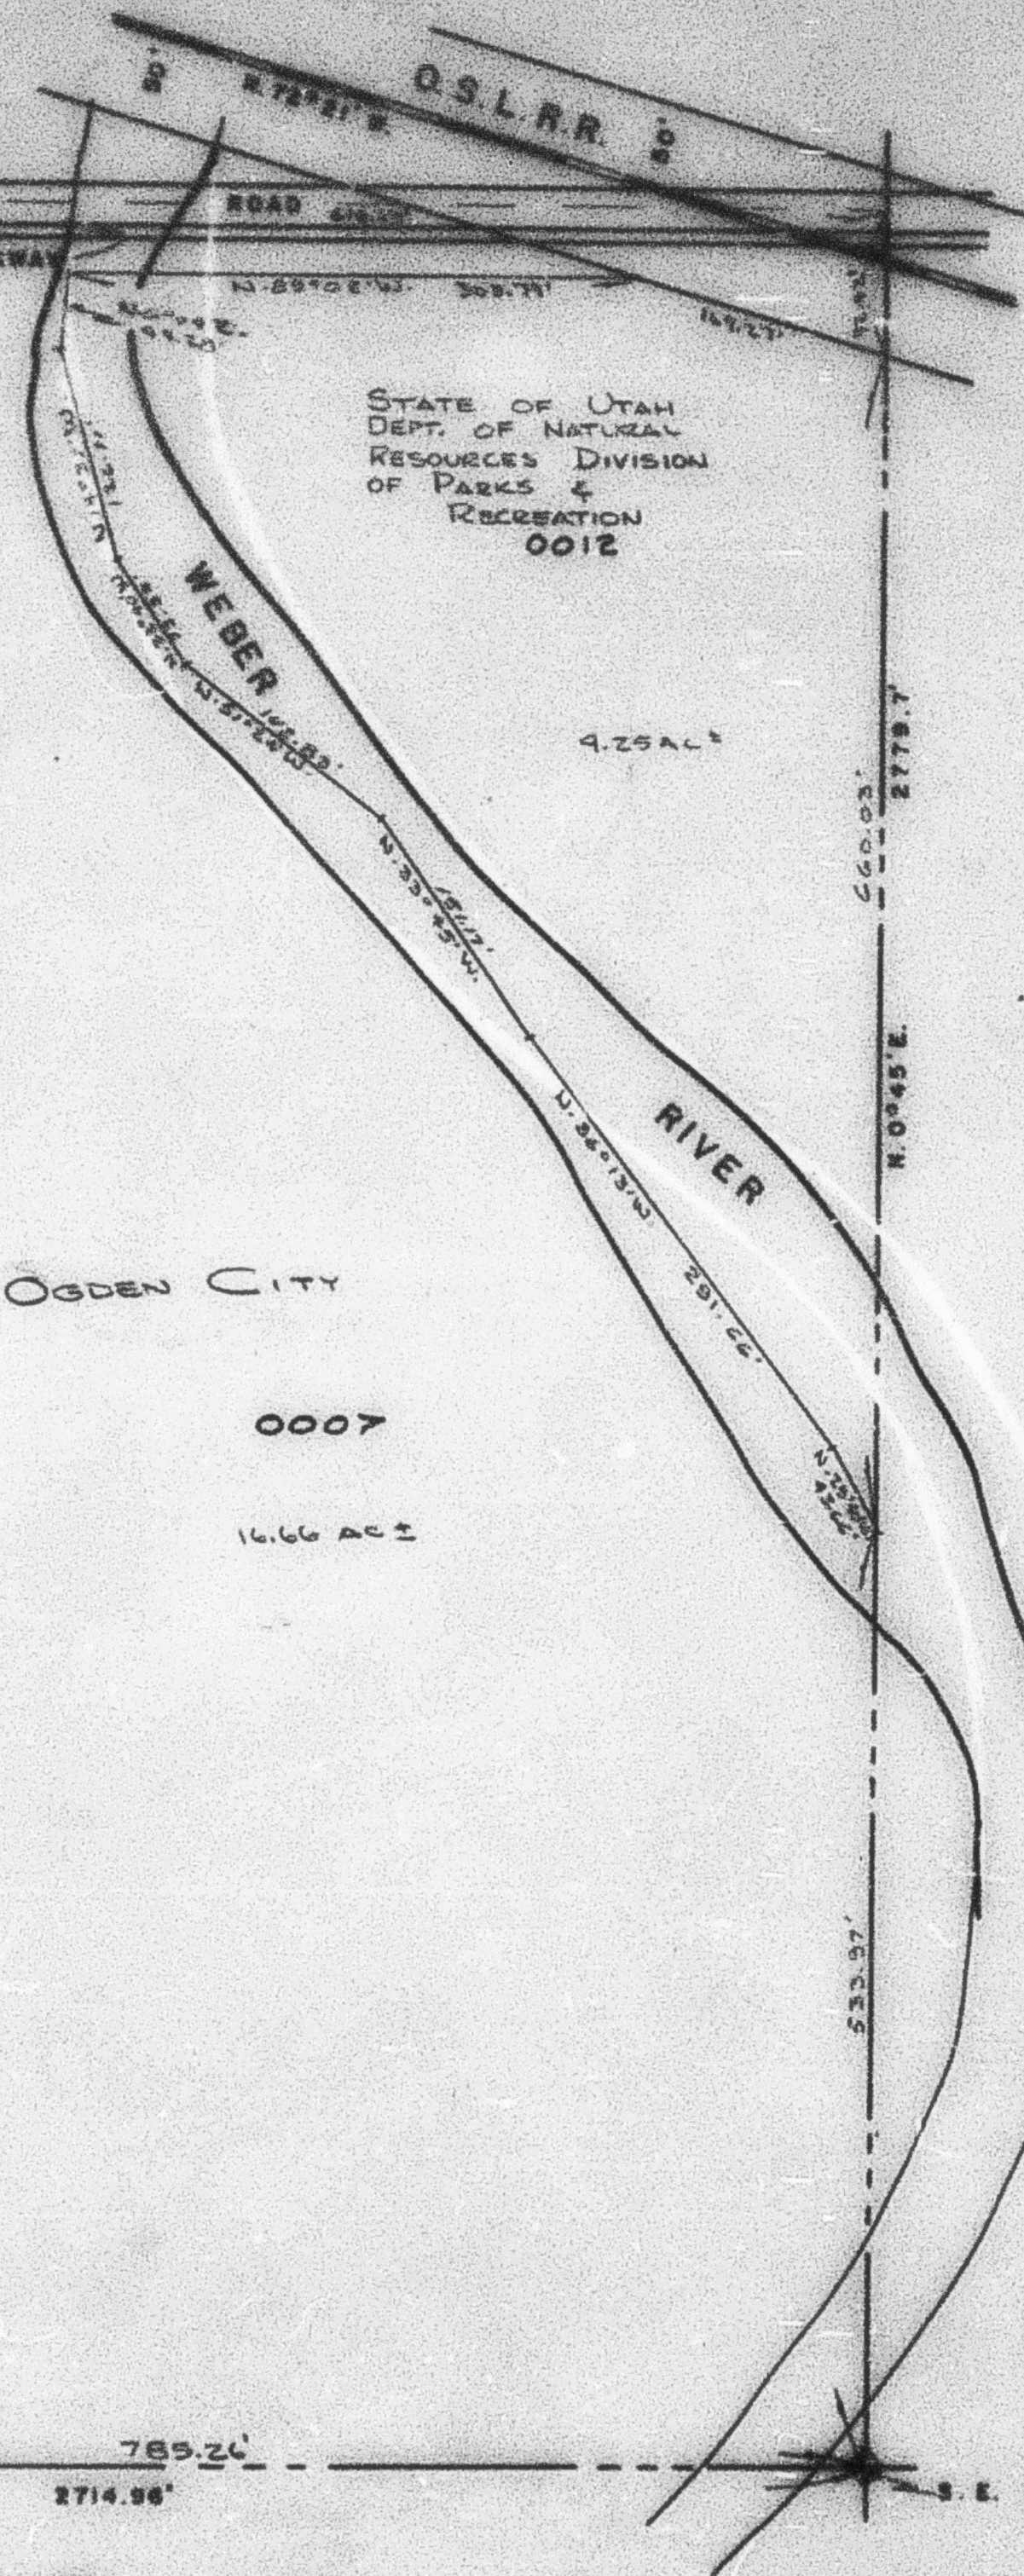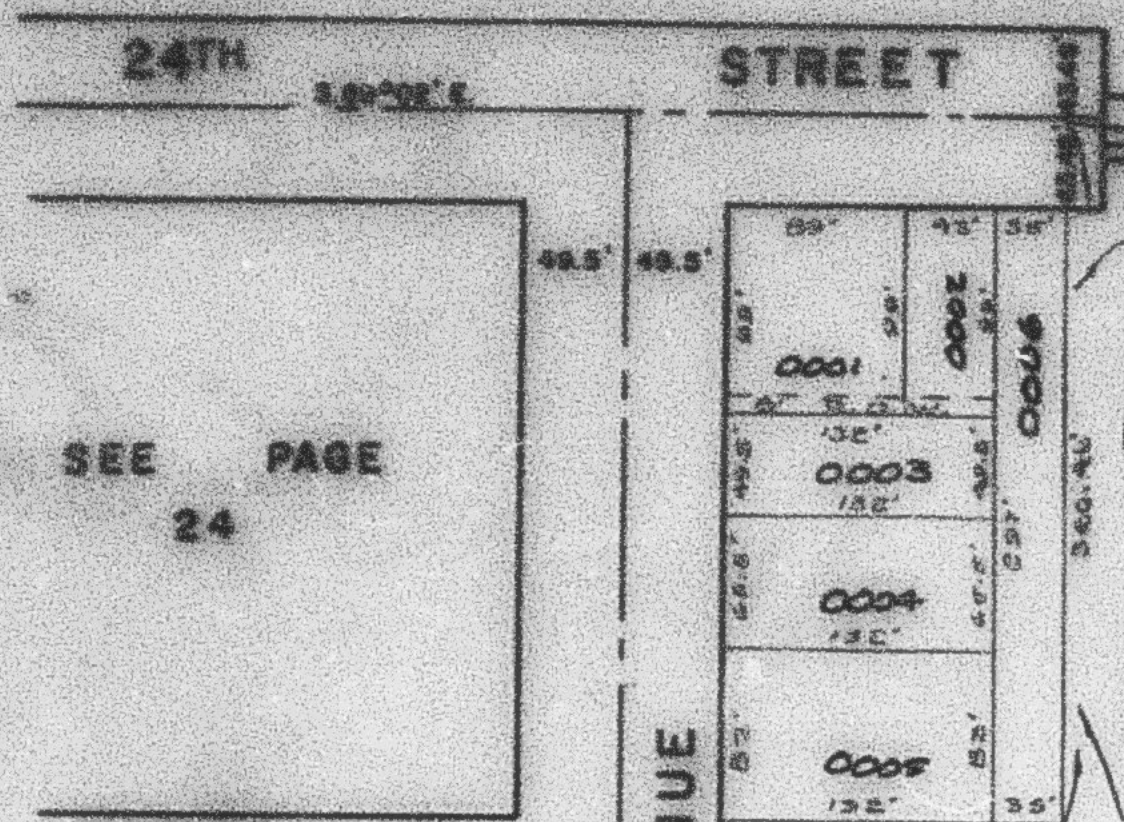

FRED C. WHEELWRIGHT EUF. LOUISE F.	0001
RUTH E. STRONG	0002
EMMA MARTIN & 1/2 LORIN M. MARTIN & 1/2	0003
JOE E. TRUJILLO EUF. ROSALIE C.	0004
JOE F. TRUJILLO EUF. ROSALIE C.	0005
ALEXANDER D. STRONG & RUTH E. CATO	0006

SEE BOOK 3
PAGE 4

THE REDEVELOPMENT AGENCY OF OGDEN UTAH	0009
	0010
	0011

SEE PAGE 39