

PART OF S.E. 1/4
SECTION 30, T.6N., R.1W., S.L.B. & M.

23


TAXING UNIT: 25

IN OGDEN CITY

PREFIX: 14-023

SCALE 1" = 100'

SEE PAGE 15

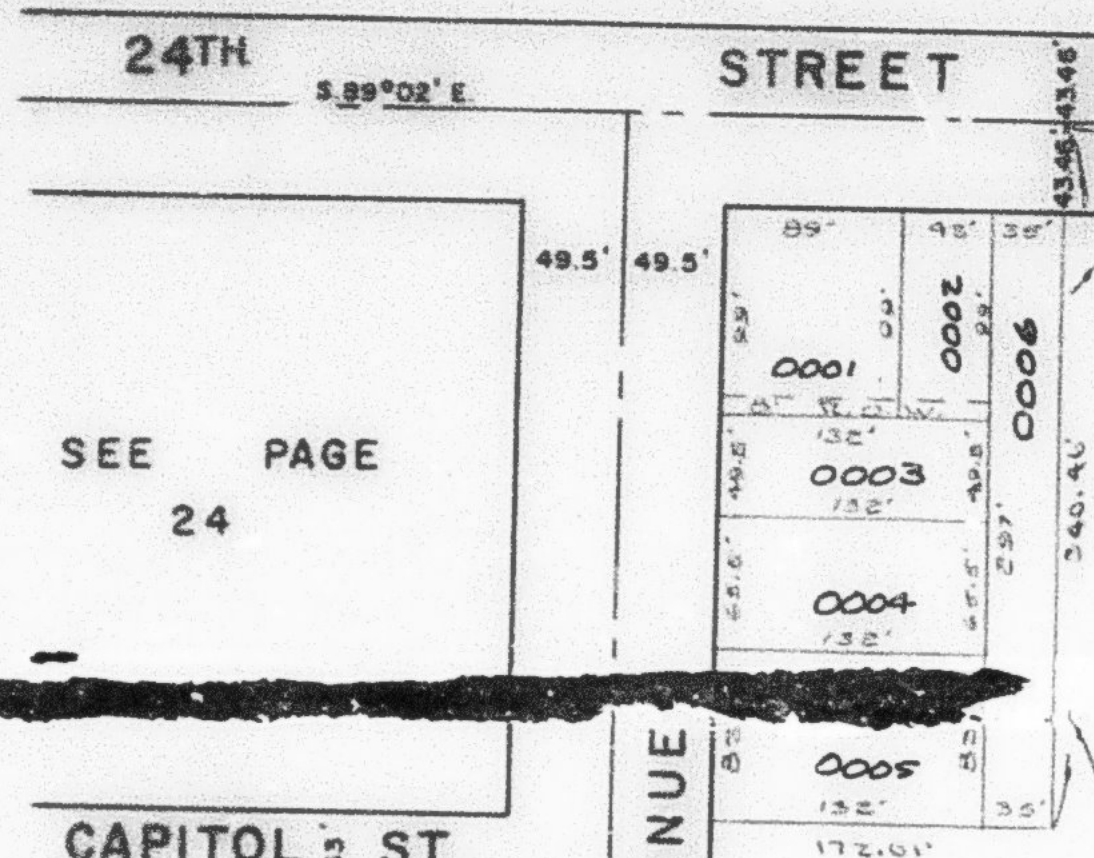

SEE PAGE 24

CAPITOL ST.


SEE PAGE 24

25TH ST.


SEE PAGE 26

LAKE ST.

SEE PAGE 28

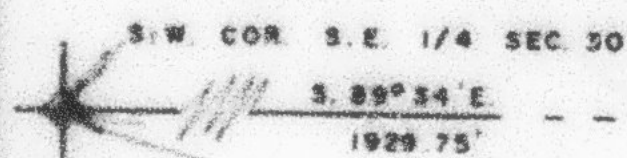

SEE PAGE 39

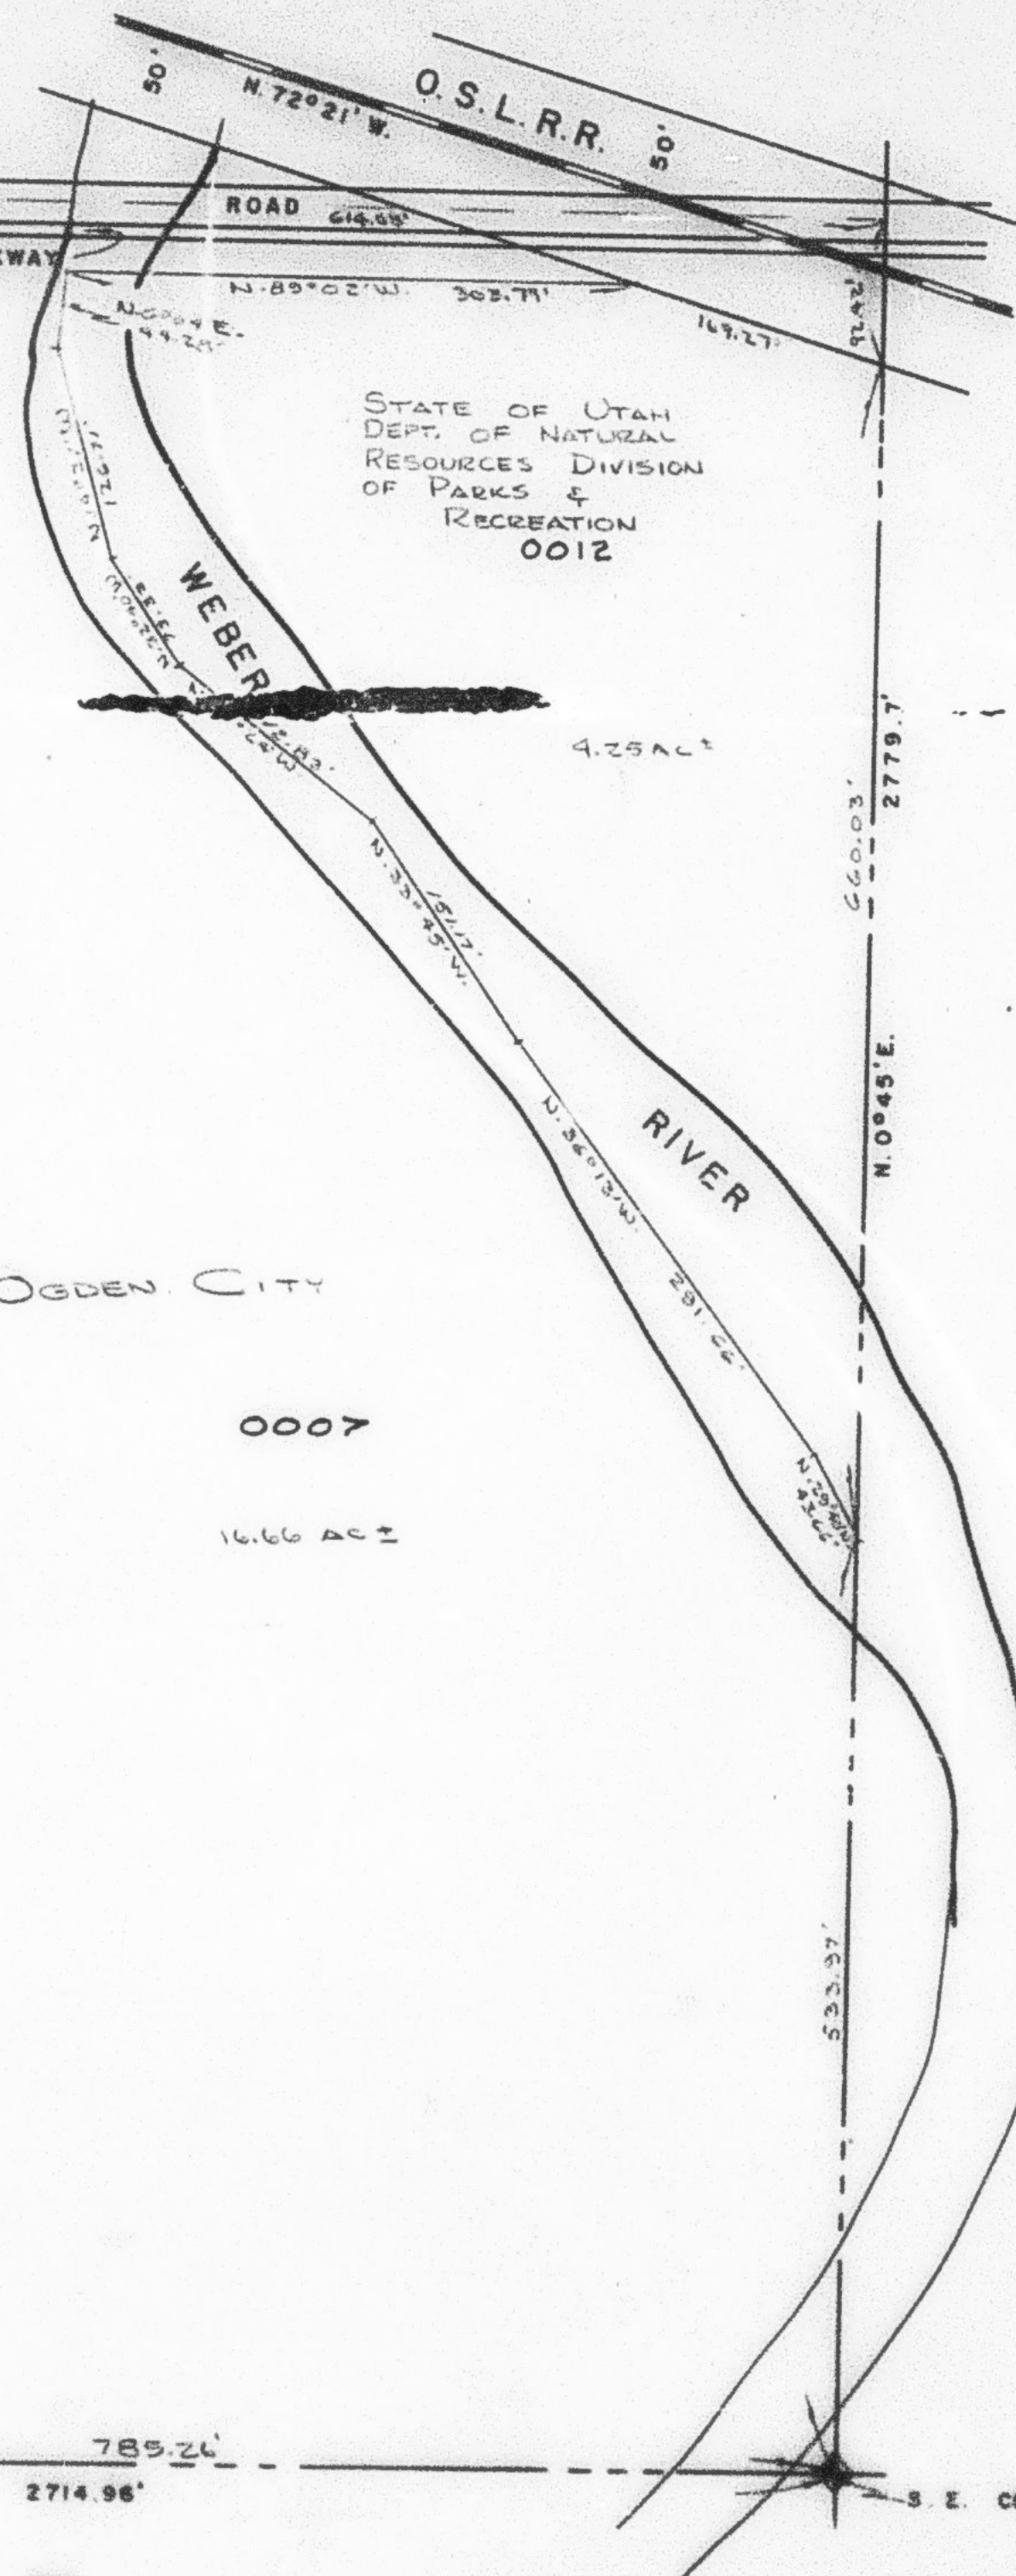

STATE OF UTAH
DEPT. OF NATURAL
RESOURCES DIVISION
OF PARKS &
RECREATION
0012

FRED C. WHEELWRIGHT EWF LOUISE F.	0001
RUTH E. STRONG	0002
LORIN M. MARTIN - 1/2	0003
JOE E. TRUJILLO EWF ROSALIE C.	0004
JOE F. TRUJILLO EWF ROSALIE C.	0005
ALEXANDER D. STRONG E RUTH E. CATO	0006

SEE BOOK 3
PAGE 4

THE REDEVELOPMENT AGENCY OF OGDEN UTAH	0008
	0009
	0010
	0011