

PART OF S.E. 1/4
SECTION 30, T.6N., R.1W., S.L.B. & M.

23

TAXING UNIT 25

IN OGDEN CITY

PREFIX 14-023

SCALE 1"=100'

SEE PAGE 15

24TH STREET
S. 89° 02' E

SEE PAGE 24

CAPITOL ST.

SEE PAGE 24

25TH ST.

SEE PAGE 28

LAKE ST.

SEE PAGE 28


S. W. COR. S.E. 1/4 SEC. 30
S. 89° 34' E
1920 75

STREET

AVENUE

0001
0003
0004
0005
0006

0009
0008
0011
0010

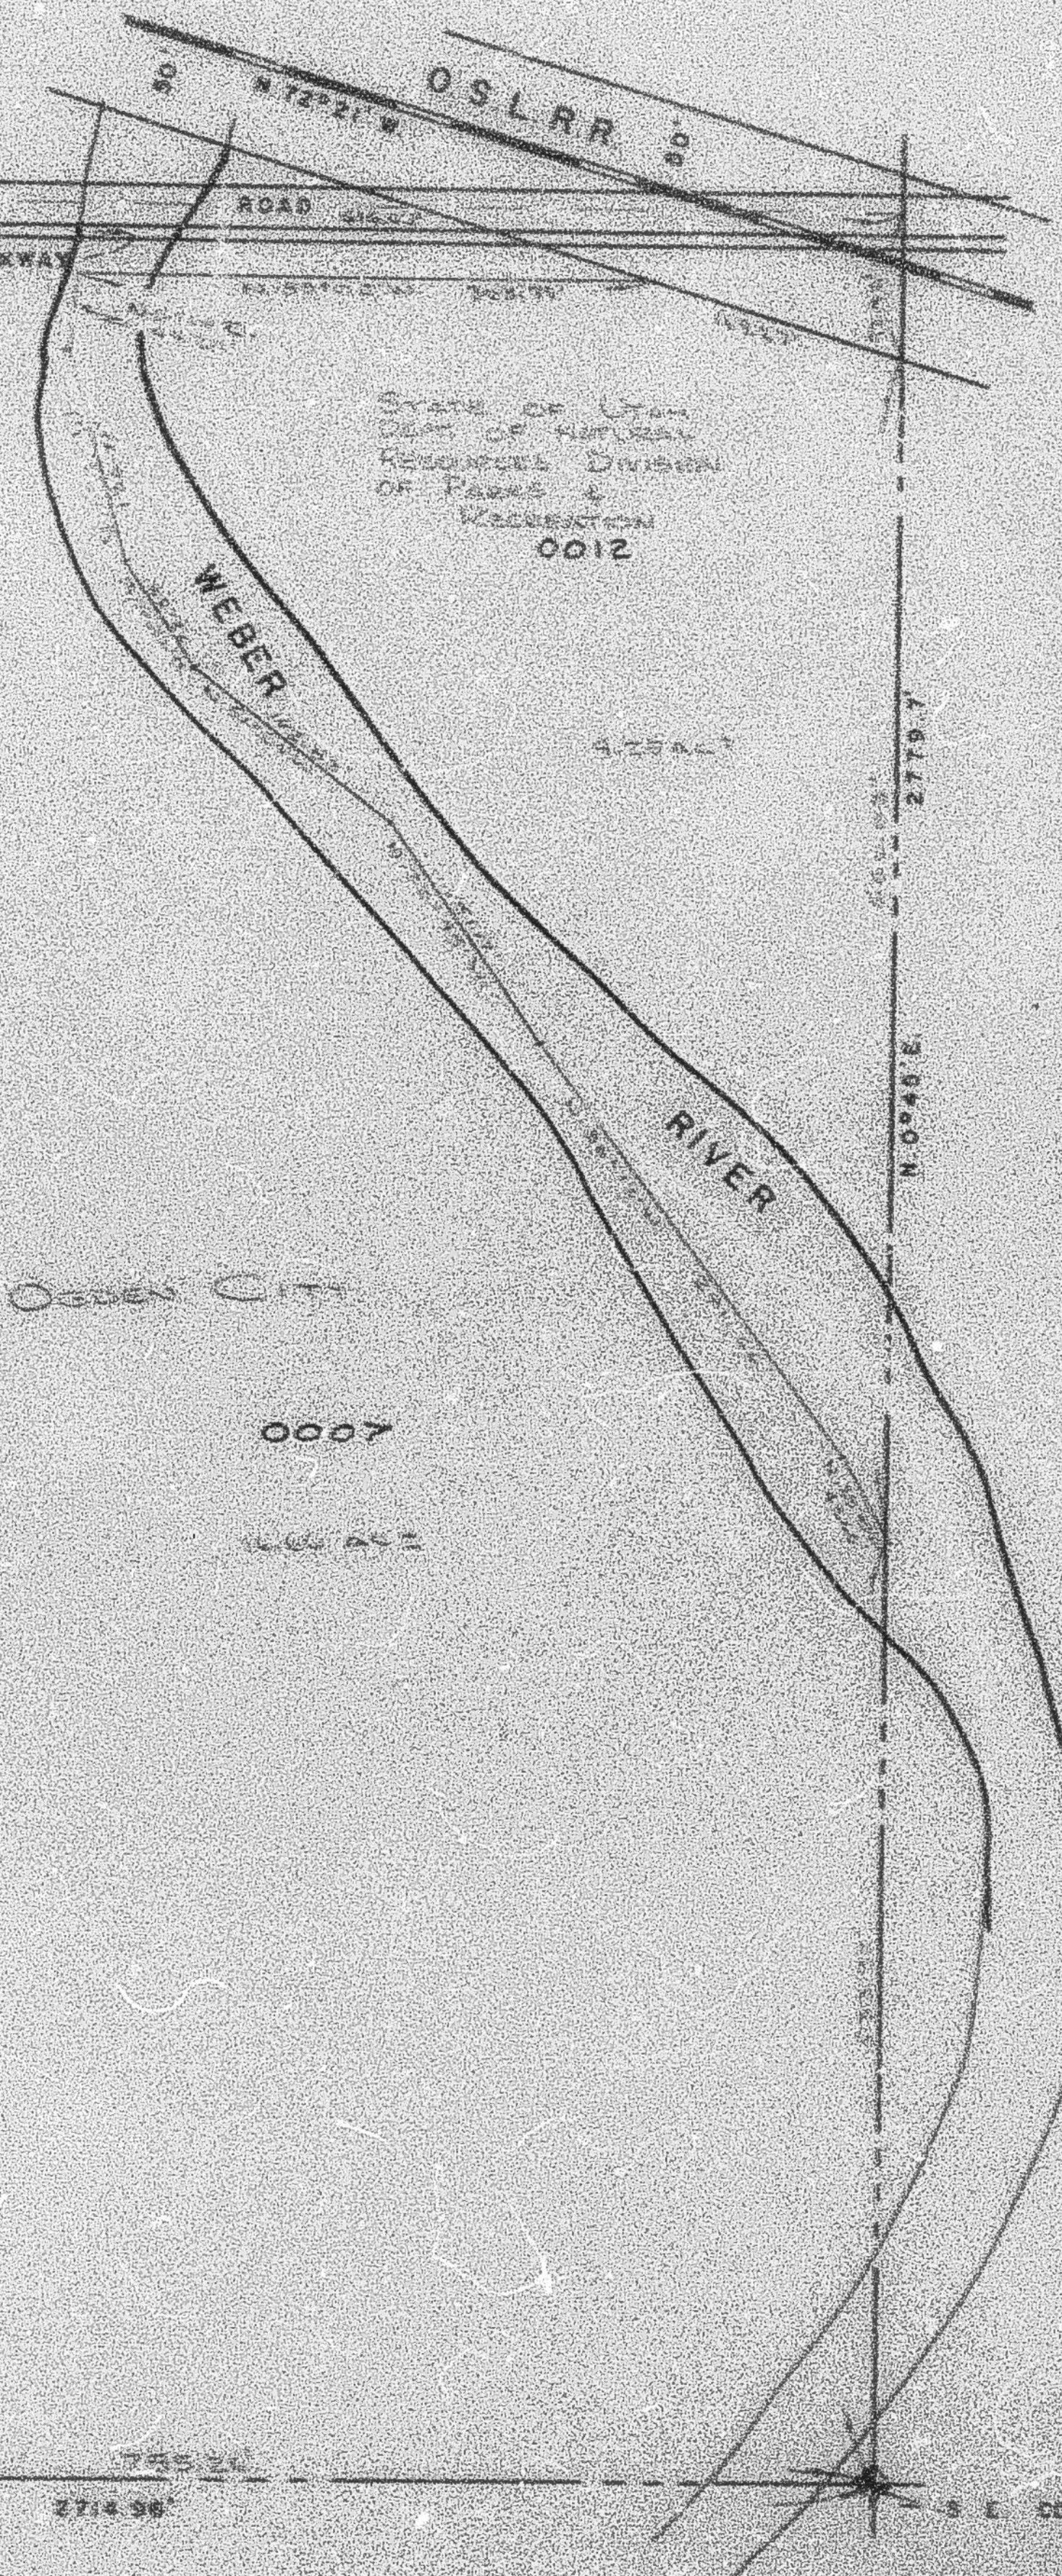

RUTH E. CATO &
ARTHUR L. DAVIS
0001
RUTH E. CATO
TRUSTEE
0002
RUTH E. CATO
0003
RUTH E. CATO &
ARTHUR L. DAVIS
0004
RUTH E. CATO &
ARTHUR L. DAVIS
0005
RUTH E. CATO &
ARTHUR L. DAVIS
0006

SEE BOOK 3
PAGE 4

0008
0009
0010
0011

SEE PAGE 39

WTJ 3-72