


PART OF S.E. 1/4
SECTION 30, T.6N., R.1W., S.L.B. & M.

IN OGDEN CITY
SCALE 1" = 100'

TAXING UNIT: 25

SEE PAGE 15

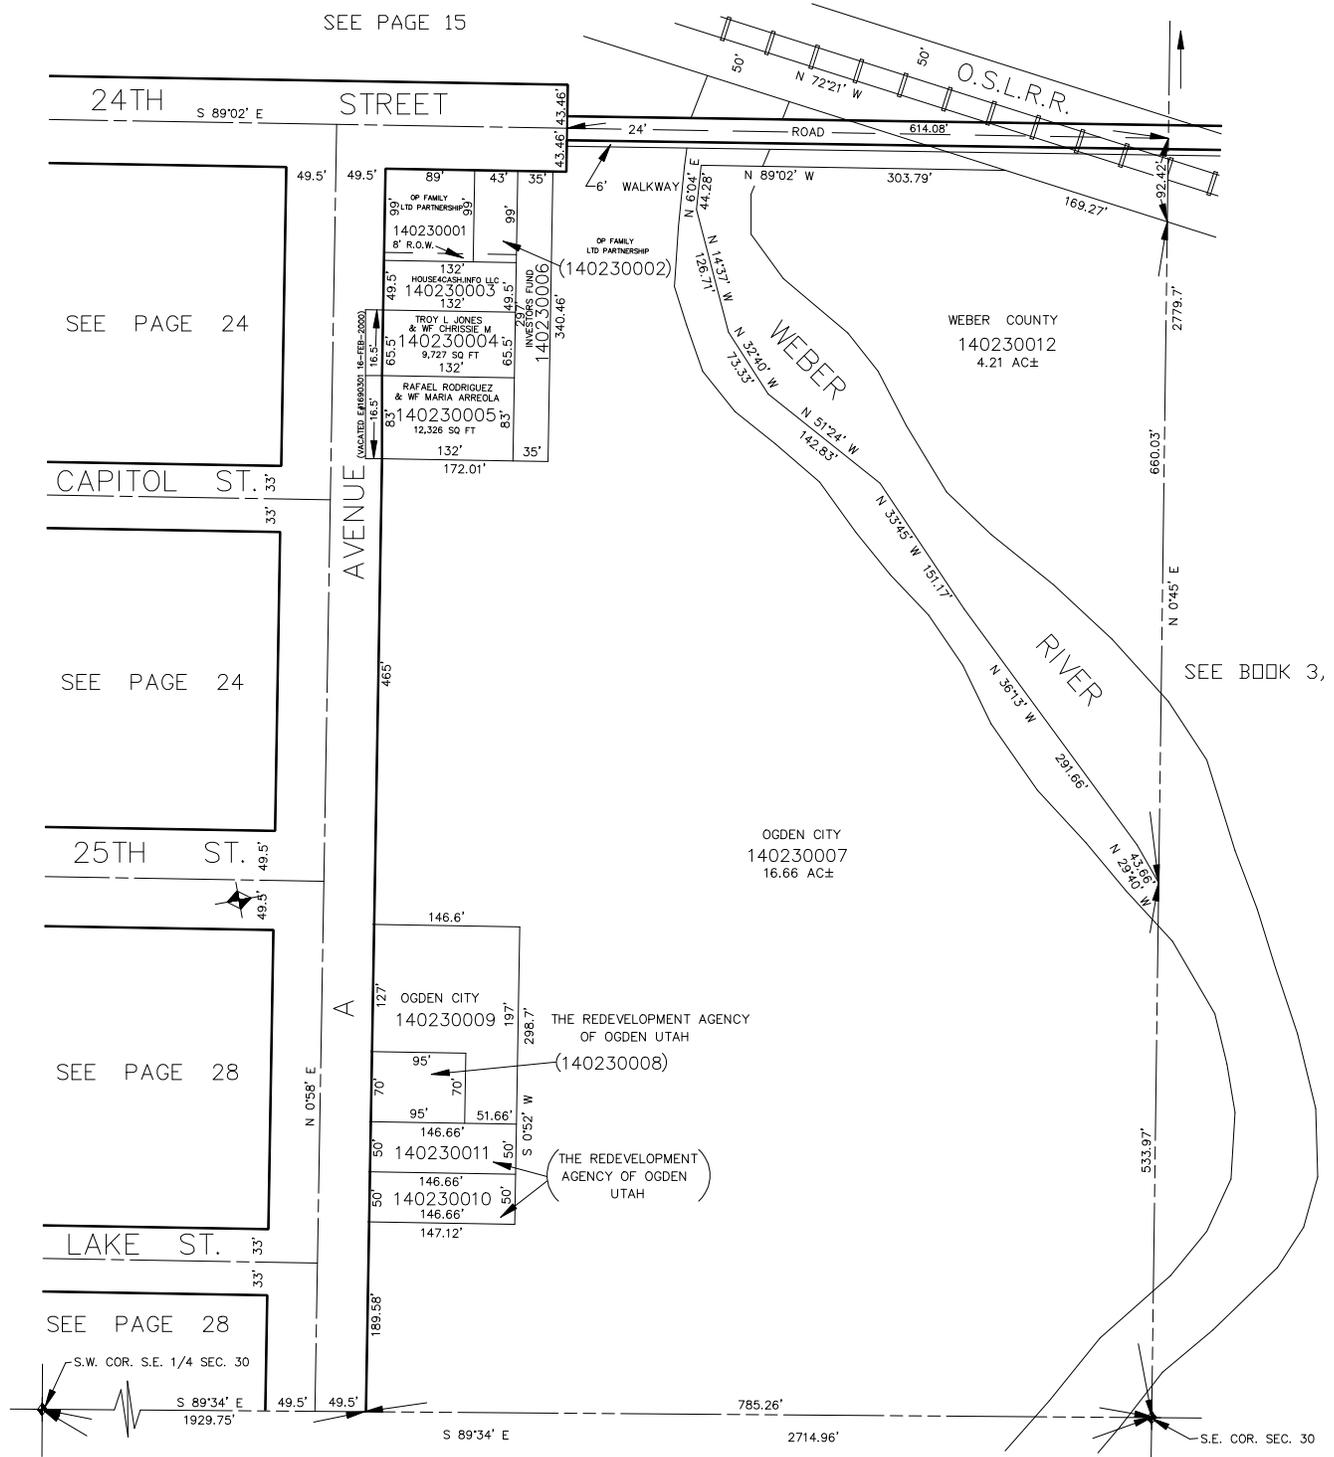

SEE PAGE 24

SEE PAGE 24

SEE PAGE 28

SEE PAGE 28

(140230002)

(140230008)

(THE REDEVELOPMENT AGENCY OF OGDEN UTAH)

WEBER COUNTY
140230012
4.21 AC±

OGDEN CITY
140230007
16.66 AC±

OGDEN CITY
140230009
THE REDEVELOPMENT AGENCY OF OGDEN UTAH

(THE REDEVELOPMENT AGENCY OF OGDEN UTAH)

SEE BOOK 3, PAGE 4

24TH STREET

CAPITOL ST.

25TH ST.

LAKE ST.

AVENUE A

O.S.L.R.R.

WEBER RIVER

S.W. COR. S.E. 1/4 SEC. 30

S.E. COR. SEC. 30

SEE PAGE 39