

PART OF S.E. 1/4 SEC. 30, T.6 N., R.1 W., S.L.B. & M.
WEST OGDEN ADDITION
BLOCKS 1, 6 & 7
IN OGDEN CITY

25

TAXING UNIT 25

SEE PAGE 17

24TH

SCALE 1" = 50'

PREFIX 14-025


33'	24.21'	140.5'	16'	140.5'	49.5'
25'	0001	0002	0003	0004	24
					23
					22
					21
					20
					19
					18
					17
					16
					15
					14
					13

AVENUE

N. 0° 48' E.

VACATED (1917-1946) S. 19.87
298.425'

STREET

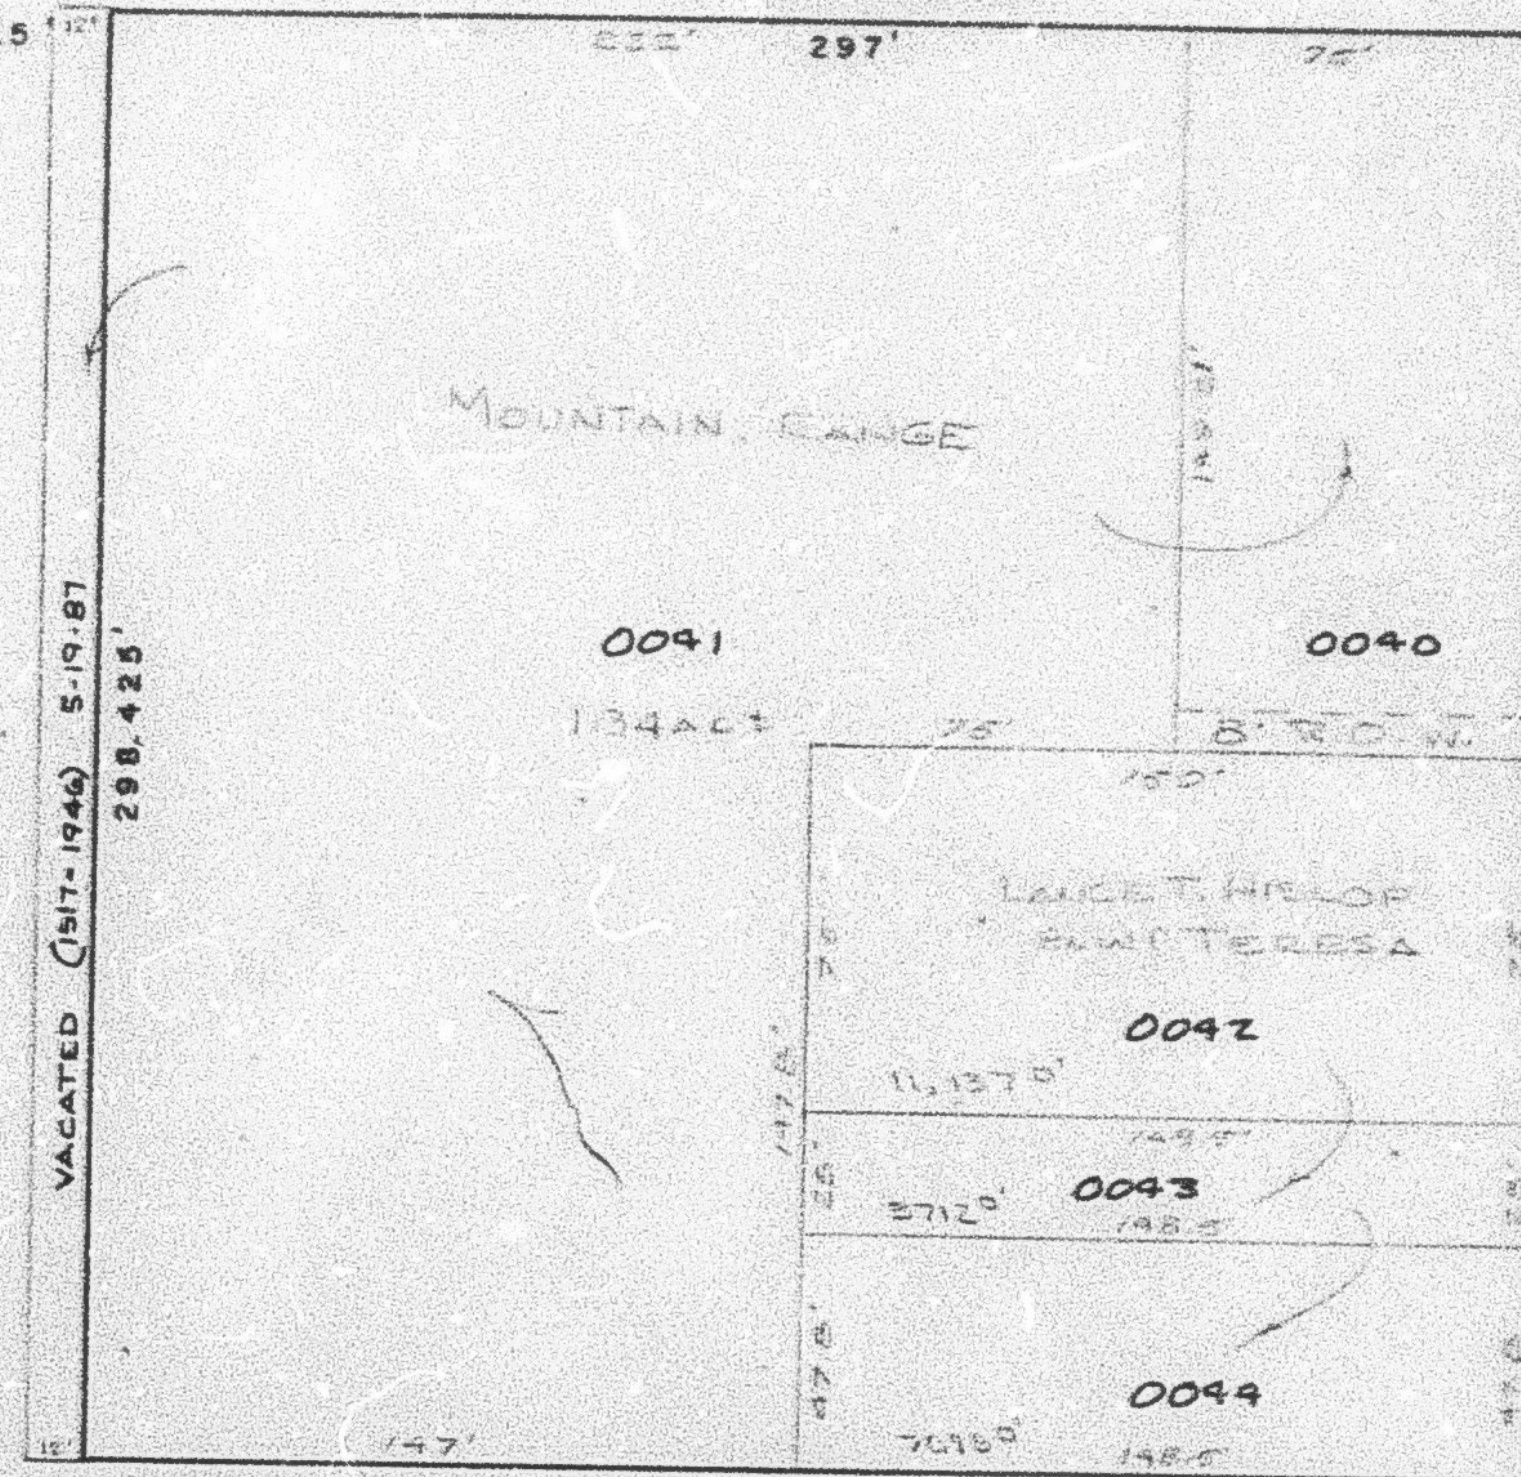

AVENUE

CAPITOL

S. 89° 02' E.

STREET

33'	24.21'	140.5'	16'	140.5'	49.5'
25'	0013	0014	0015	0016	24
					23
					22
					21
					20
					19
					18
					17
					16
					15
					14
					13

D

N. 0° 58' E.

25TH.

S. 89° 02' E.

U

13'	140.5'	16'	140.5'	49.5'
25'	0026	0027	0028	24
				23
				22
				21
				20
				19
				18
				17
				16
				15
				14
				13

STREET

13'	140.5'	16'	140.5'	49.5'
25'	0038	0039	0040	24
				23
				22
				21
				20
				19
				18
				17
				16
				15
				14
				13

N. 0° 58' E.

SEE PAGE 24

SEE PAGE 26

SEE PAGE 27

W.F. 3-72