

S. W. 1/4 OF
SECTION 30, T. 6 N., R. 1 W., S. L. B. & M.

30

TAXING UNIT 17,263

IN OGDEN CITY & WILSON DISTRICT

PREFIX 13-030


SCALE 1" = 200'

ALSO SEE PAGE 30-1

SEE PAGE 13

SEE PAGE 12

Parcel No
0001 to 0008
0016 to 0018

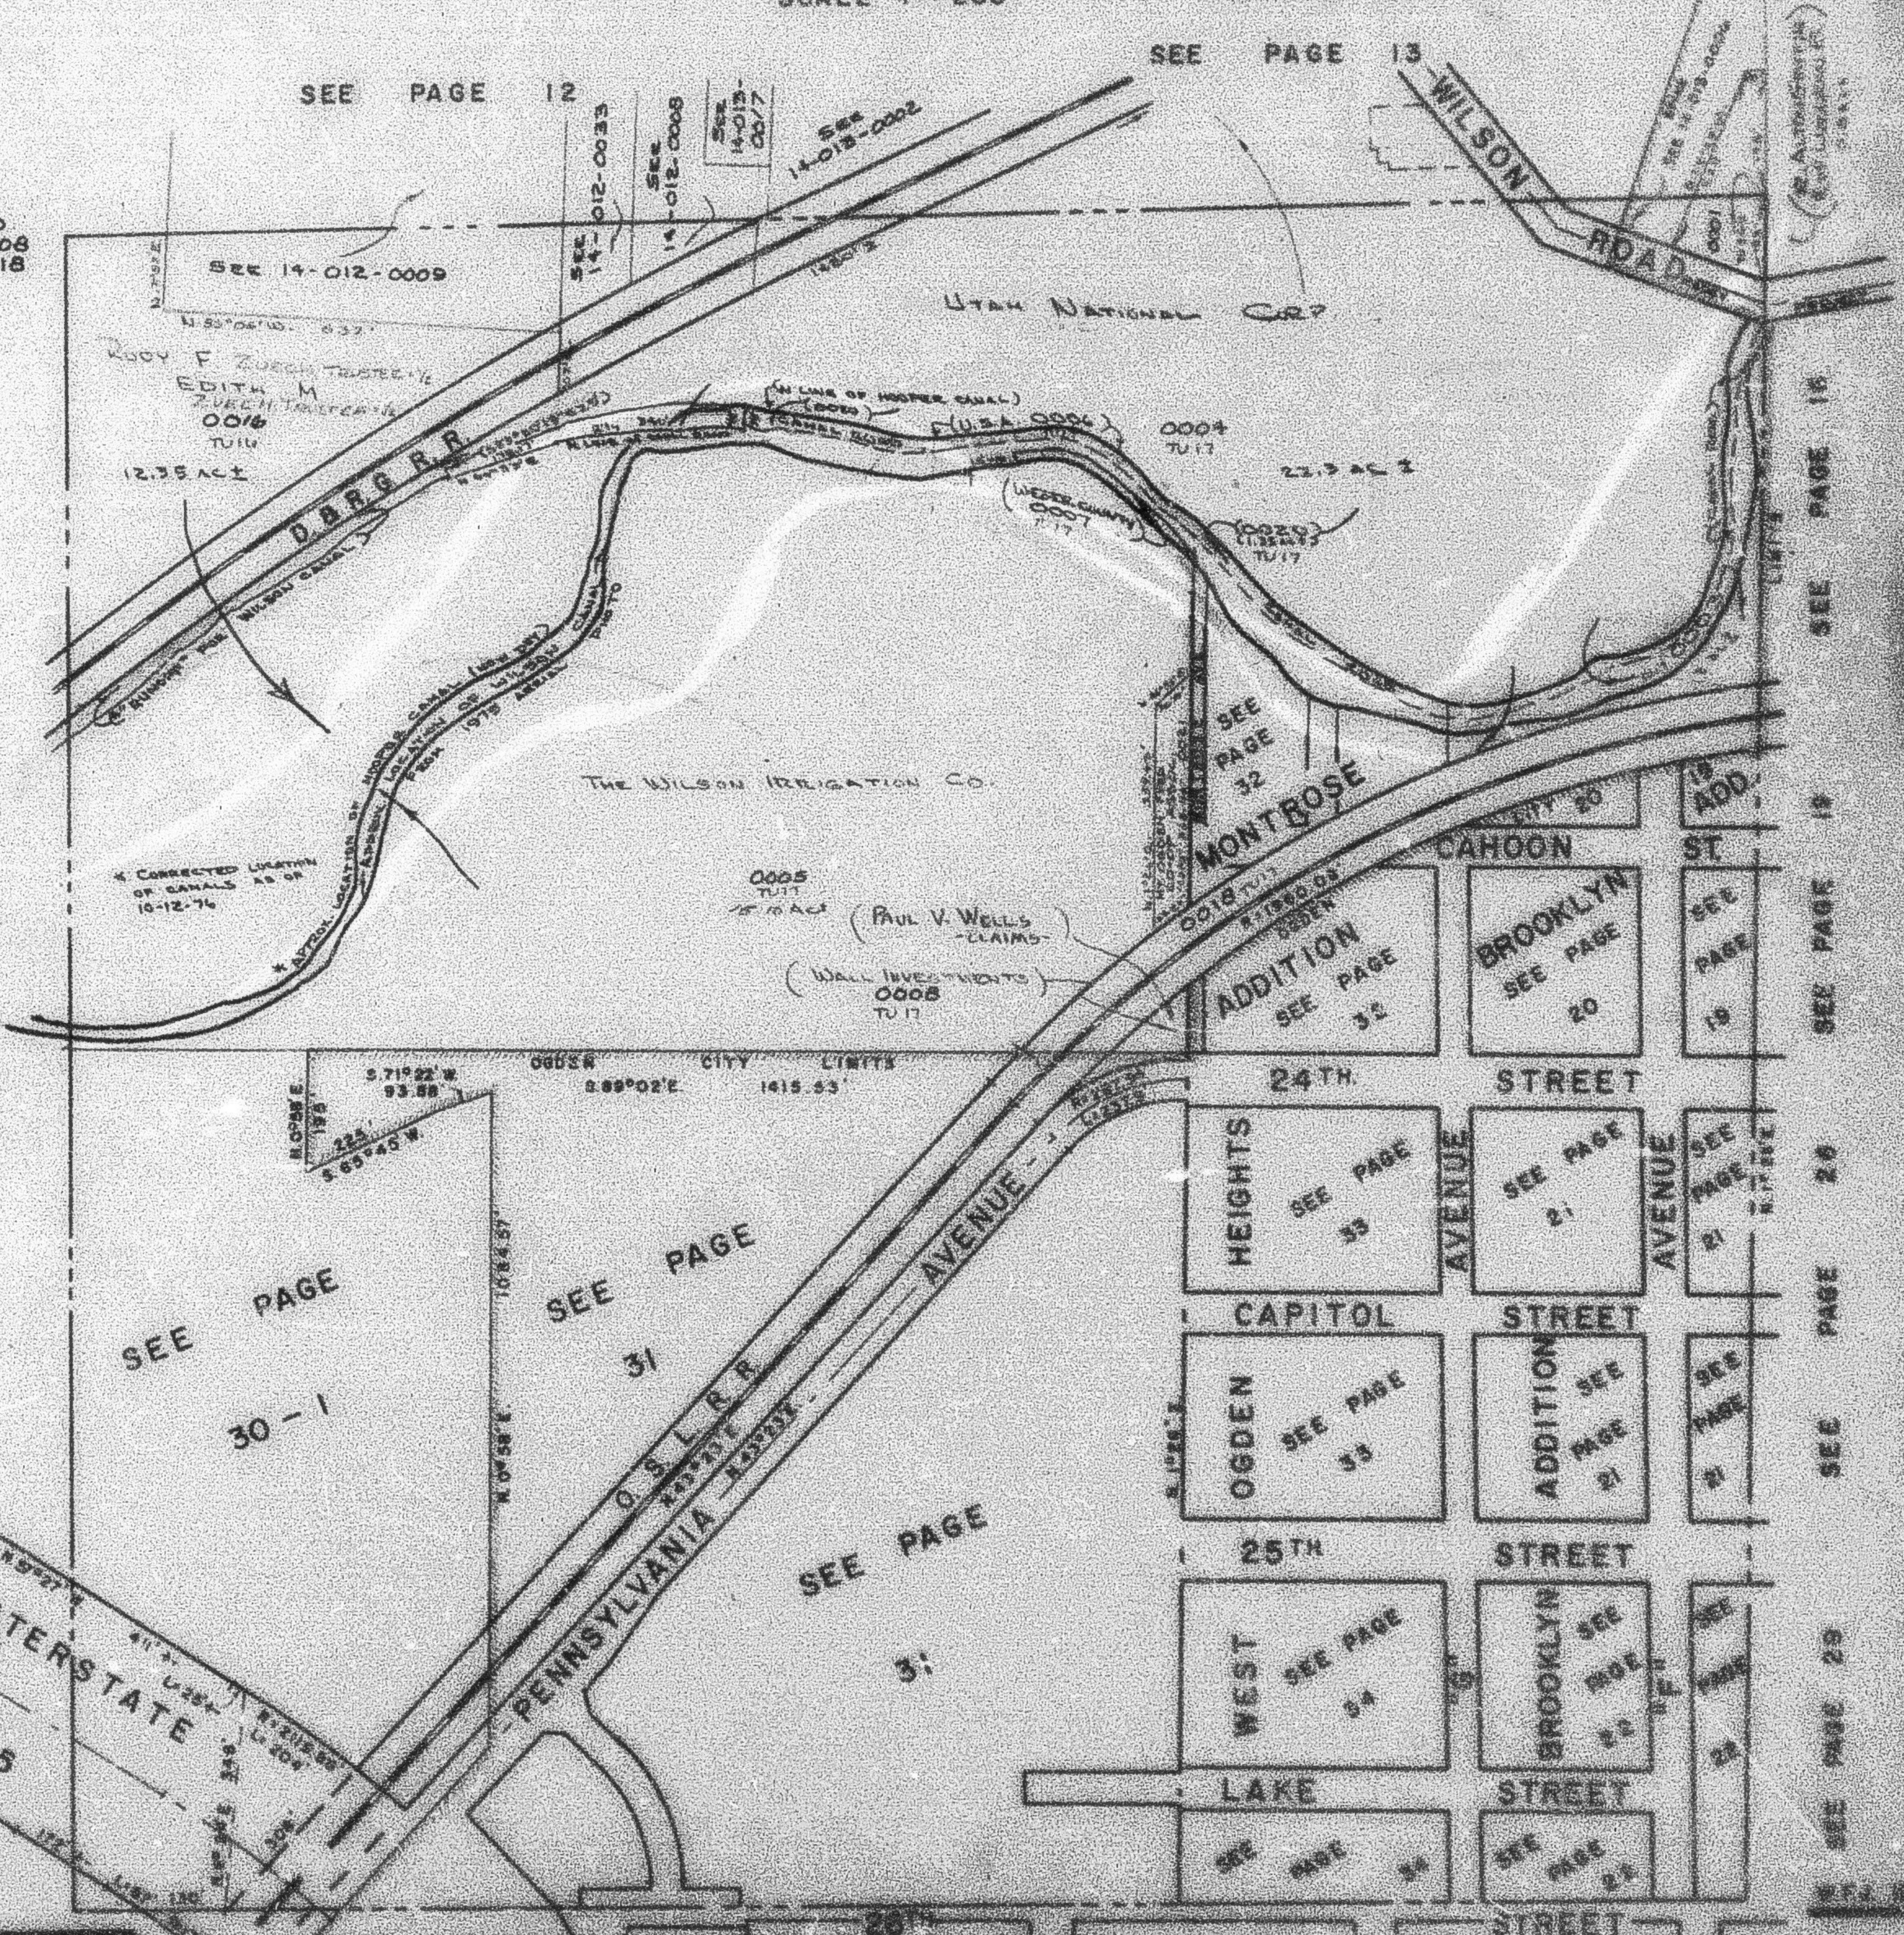

SEE BOOK 15, PAGE 67

SEE PAGE
30-1

SEE PAGE
31

SEE PAGE
32

SEE PAGE
33

SEE PAGE
20

SEE PAGE
19

SEE PAGE
21

SEE PAGE
21

SEE PAGE
21

SEE PAGE
22

SEE PAGE
22

SEE PAGE
22

SEE PAGE
23

SEE PAGE
23

SEE PAGE
23

SEE PAGE
24

SEE PAGE
24

SEE PAGE
24

SEE PAGE 15

SEE PAGE 19

SEE PAGE 20

SEE PAGE 29

SEE PAGE 30