

S.W. 1/4 OF  
SECTION 30, T.6N., R.1W., S.L.B. & M.

IN OGDEN CITY & WEST HAVEN CITY & WEBER CO.

ALSO SEE PAGE 30-1

SCALE 1" = 200'

TAXING UNIT: 17, 263, 277

SEE PAGE 12

SEE 14-012-0009

SEE 14-013-0002 LIMITS

SEE PAGE 13

30

TRACKLINE ECONOMIC DEV PROJECT AREA PLAN

SEE PAGE 16

SEE PAGE 19


SEE PAGE 26

SEE PAGE 29

SEE PAGE 36

SEE PAGE 21

SEE PAGE 22

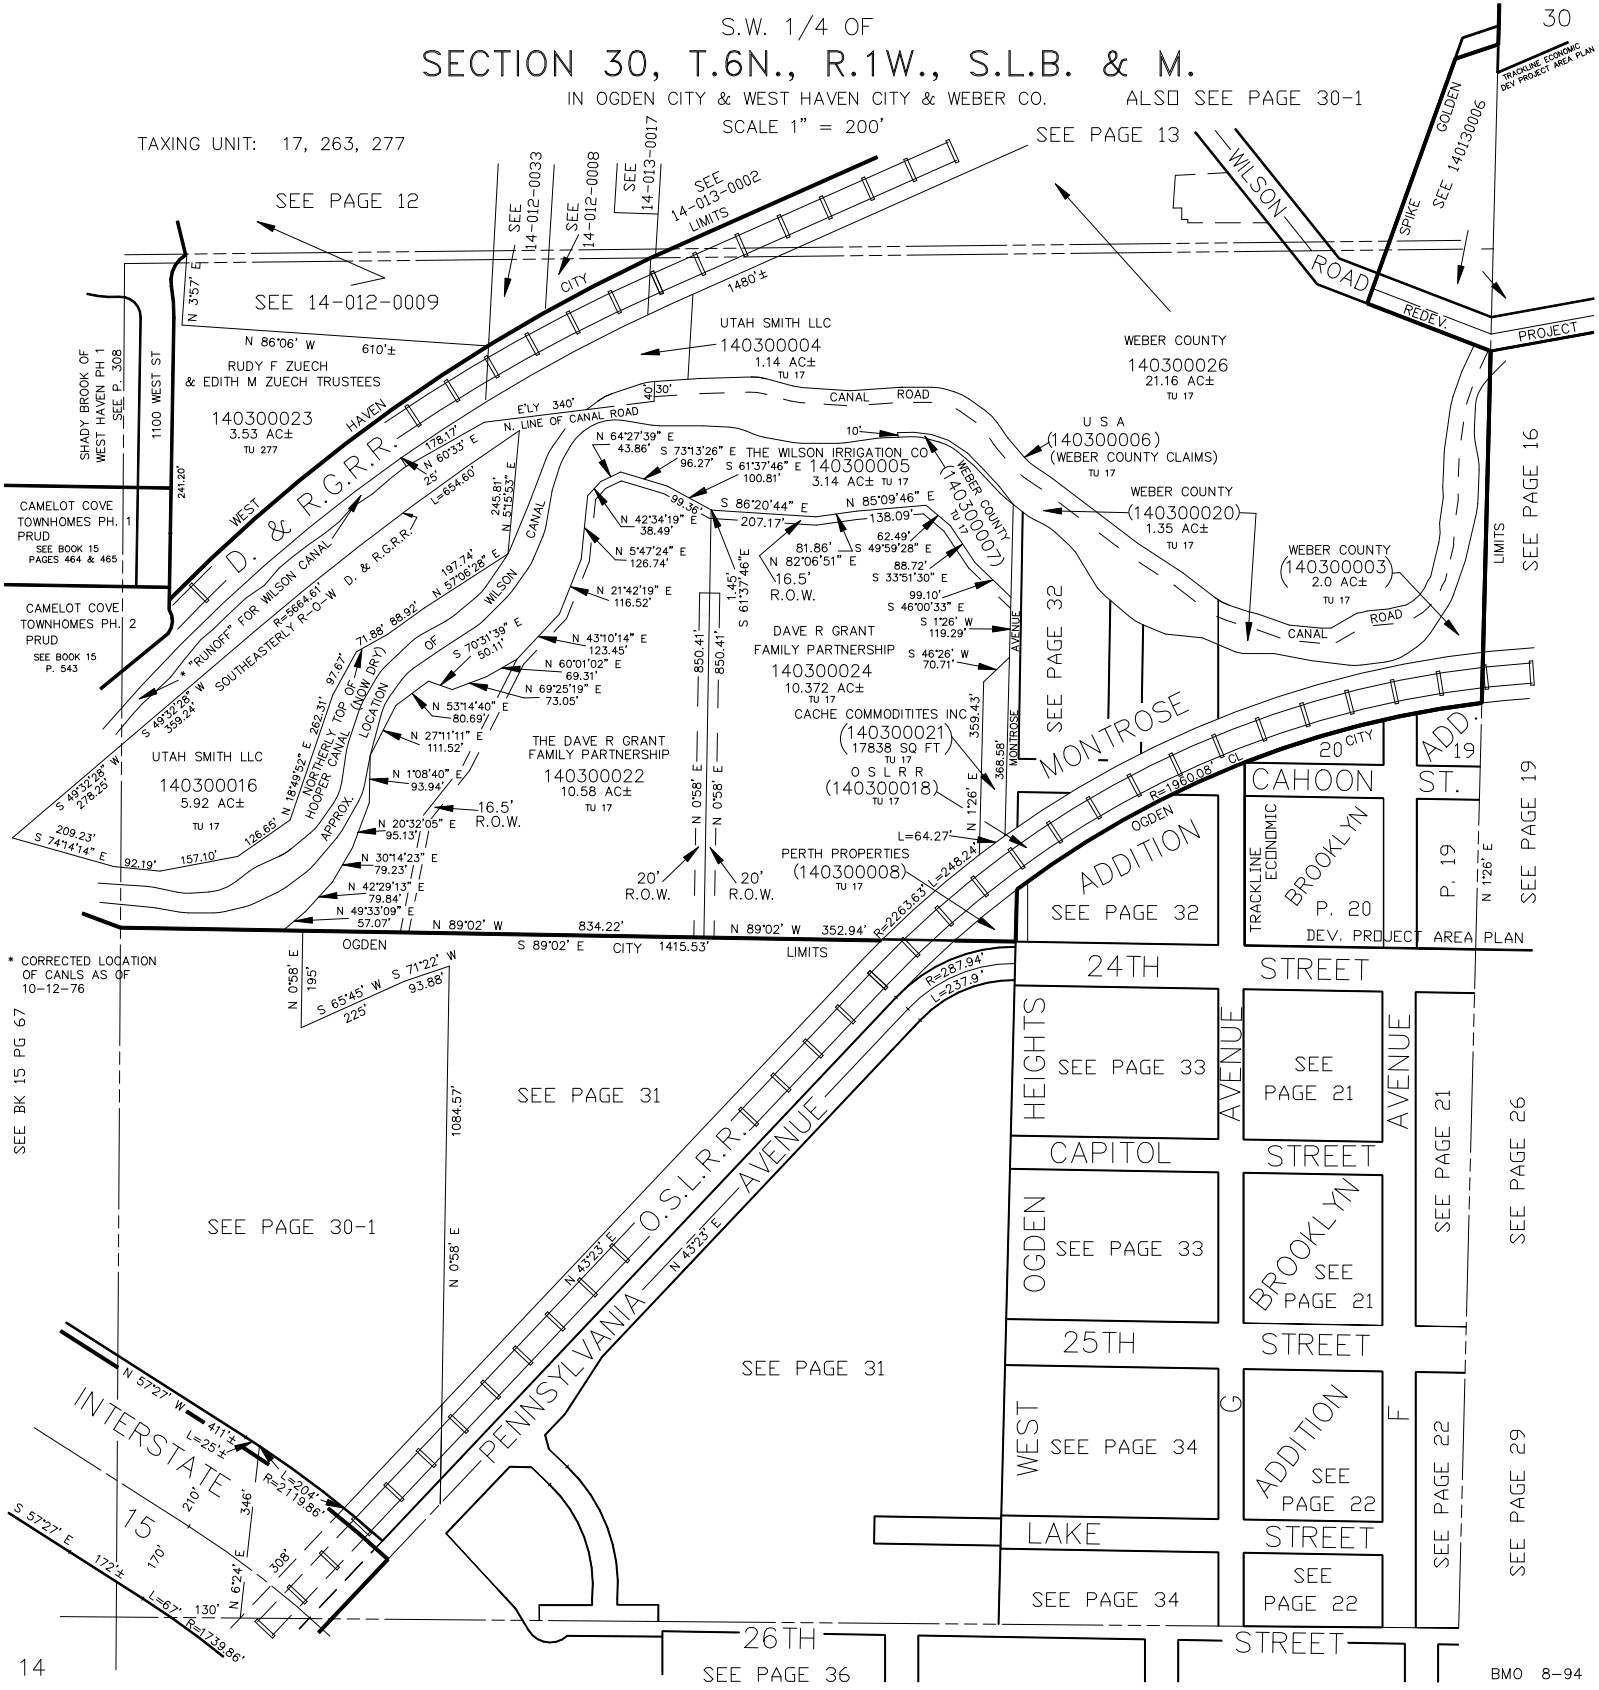

\* CORRECTED LOCATION OF CANALS AS OF 10-12-76

14

BMO 8-94